



# Beach Street Crossing

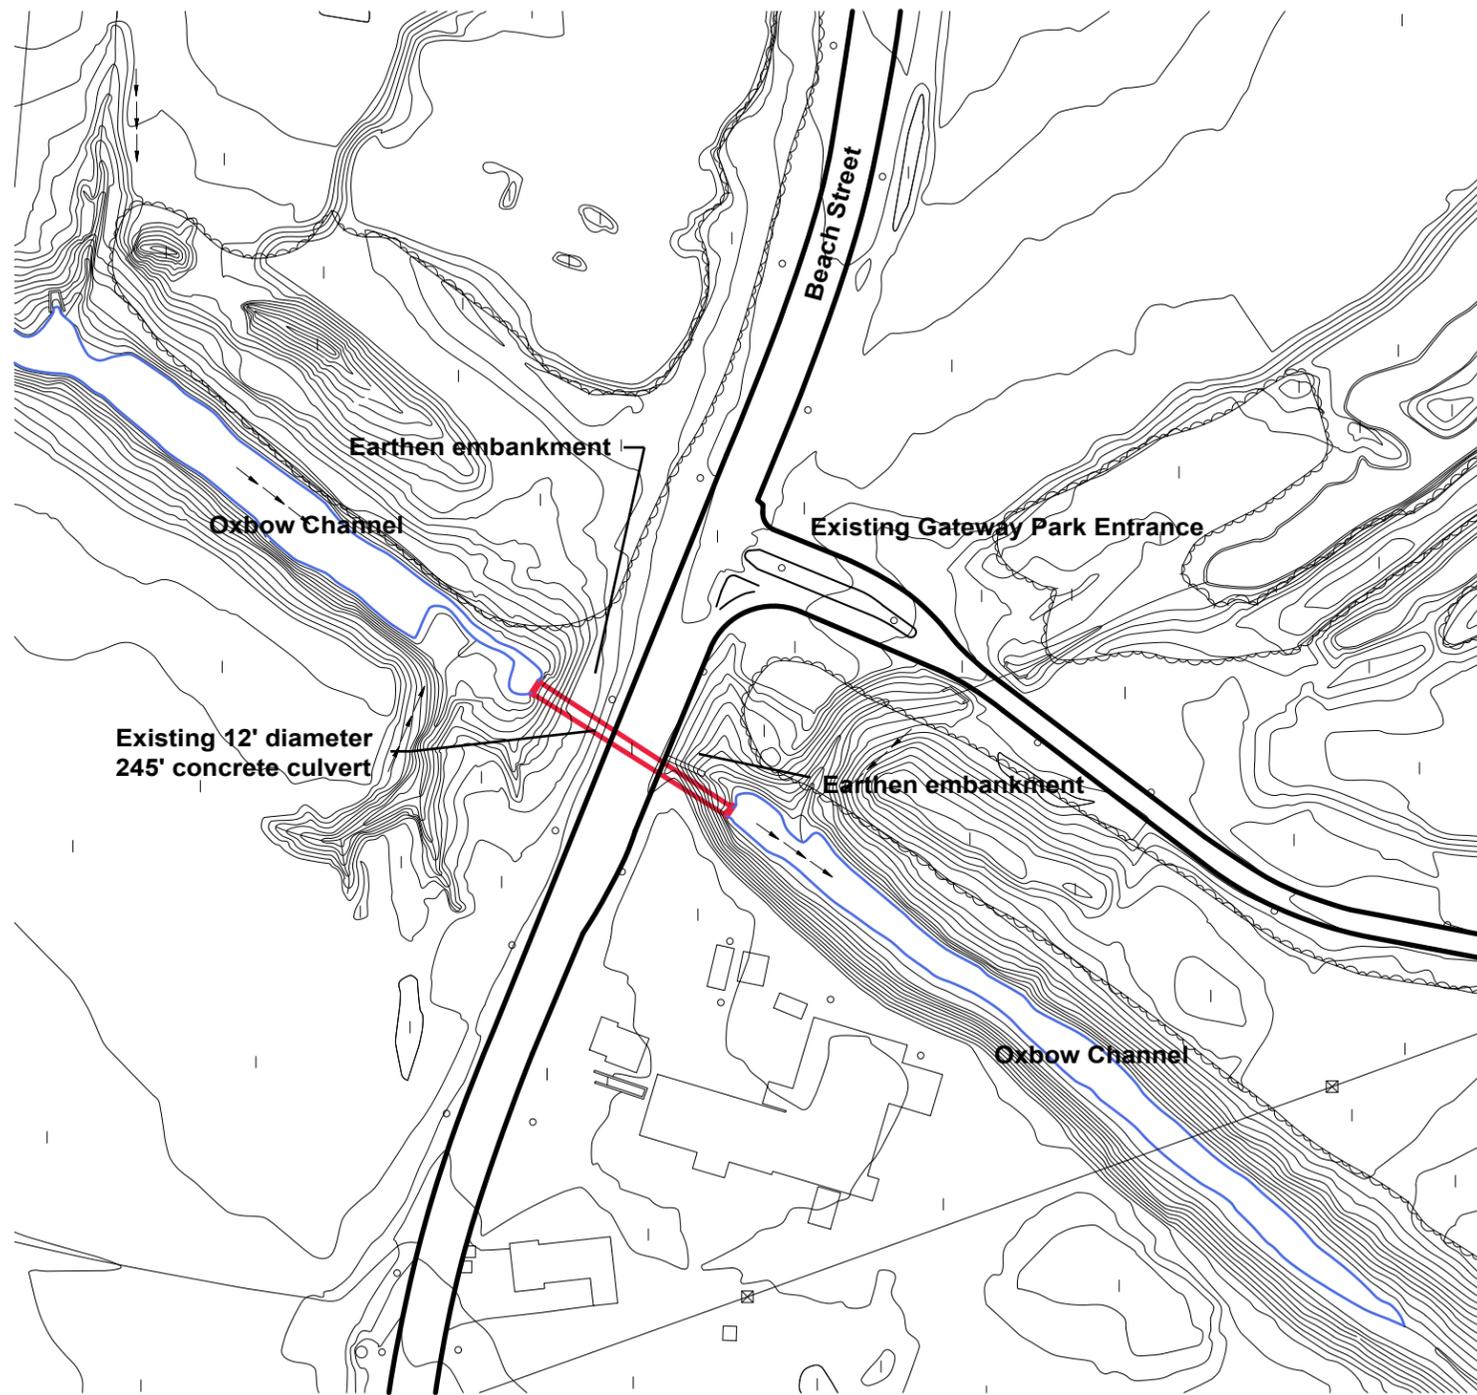

**Existing Condition**

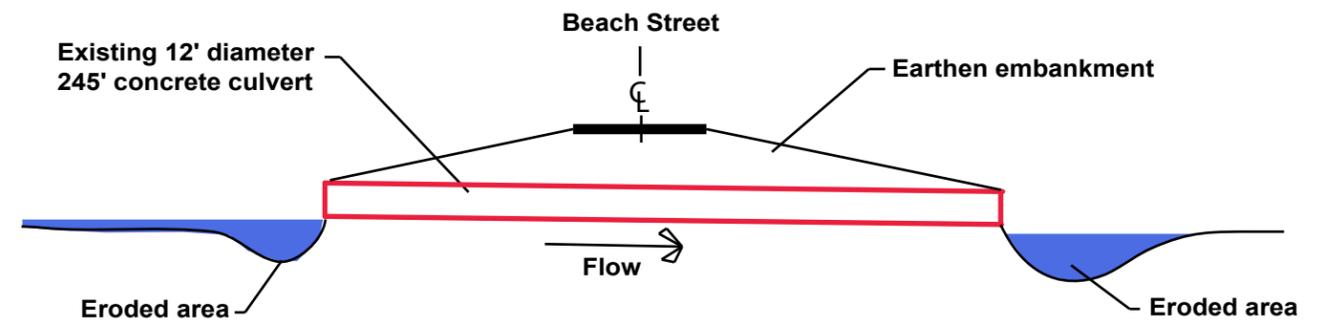

**Existing Beach Street Crossing Cross-Section**