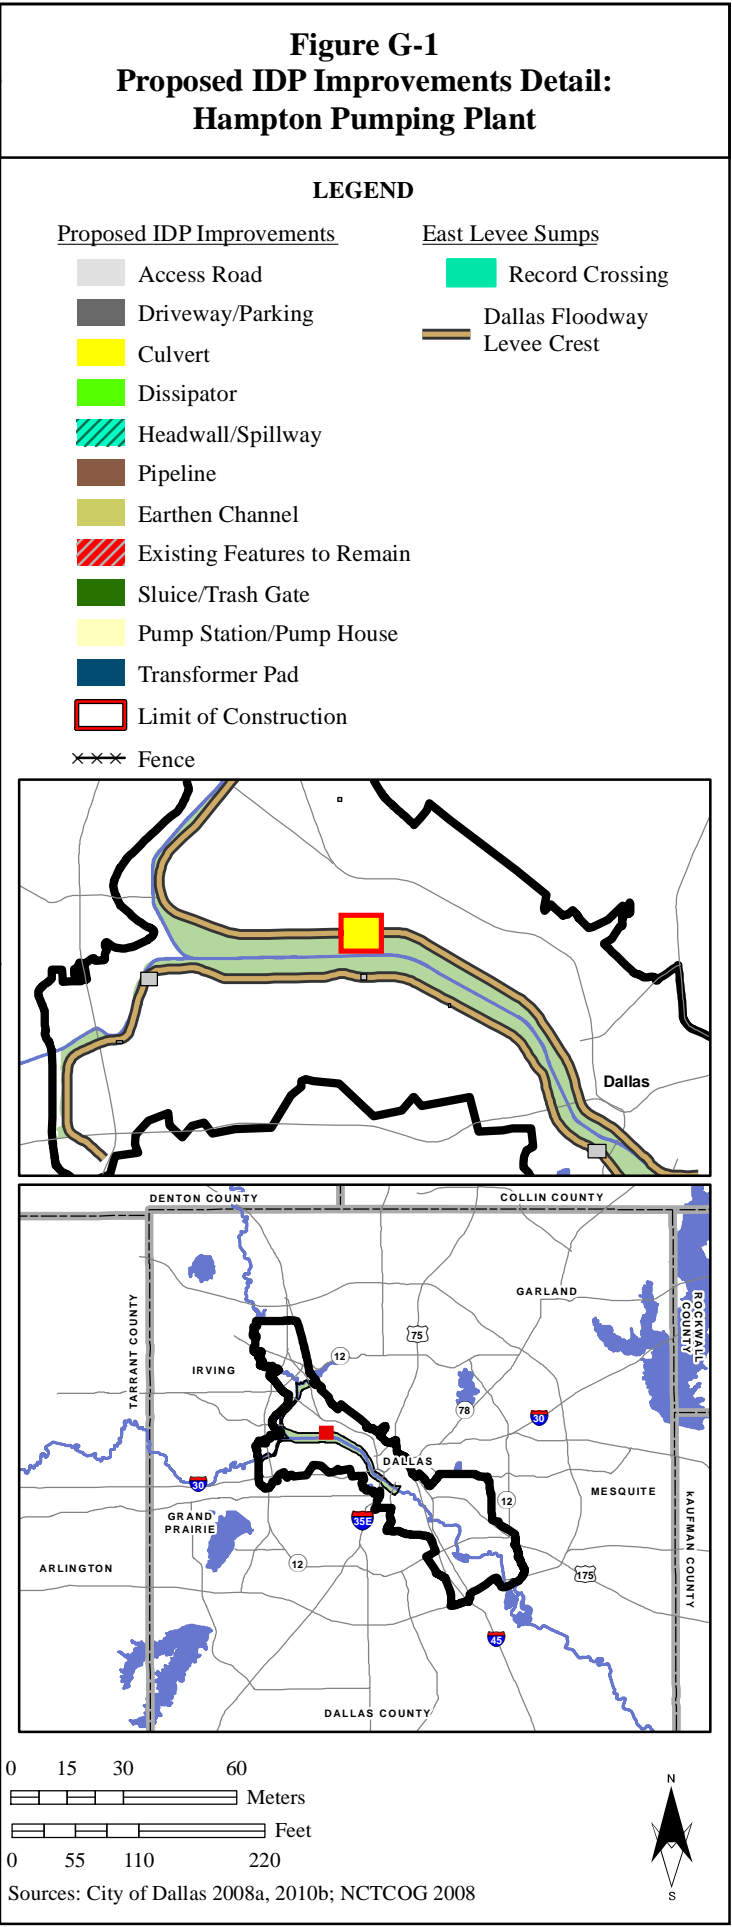
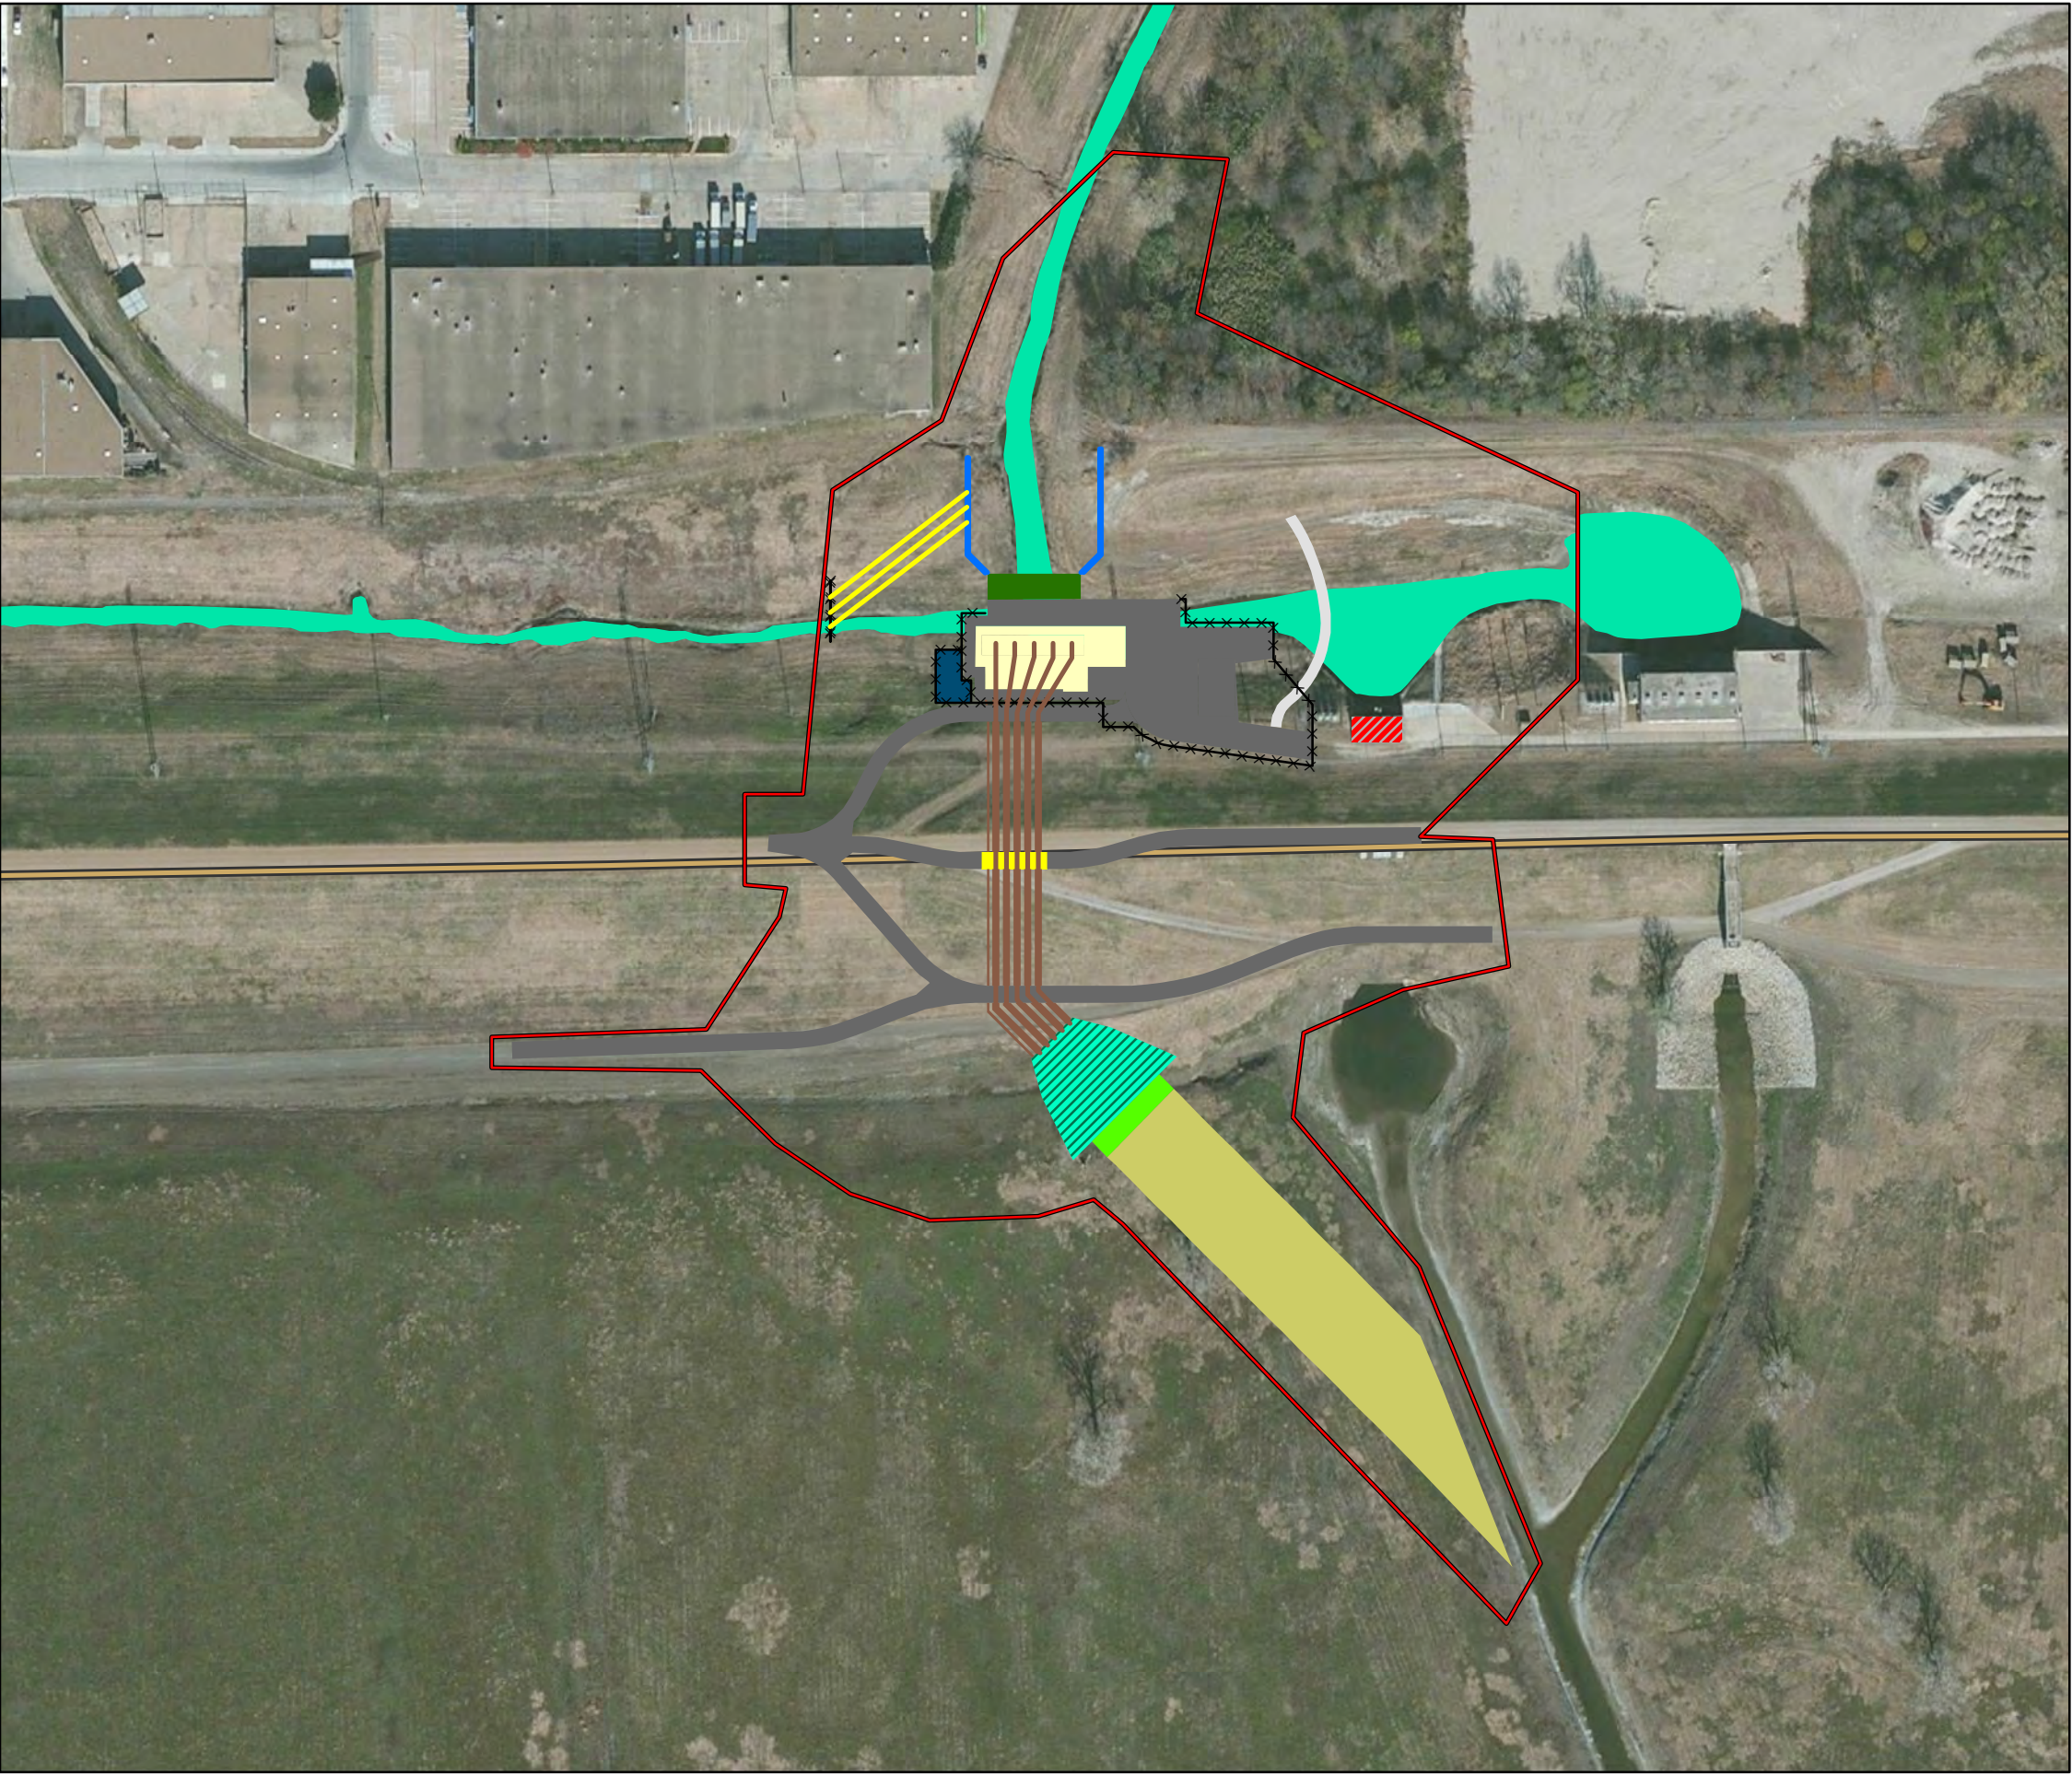
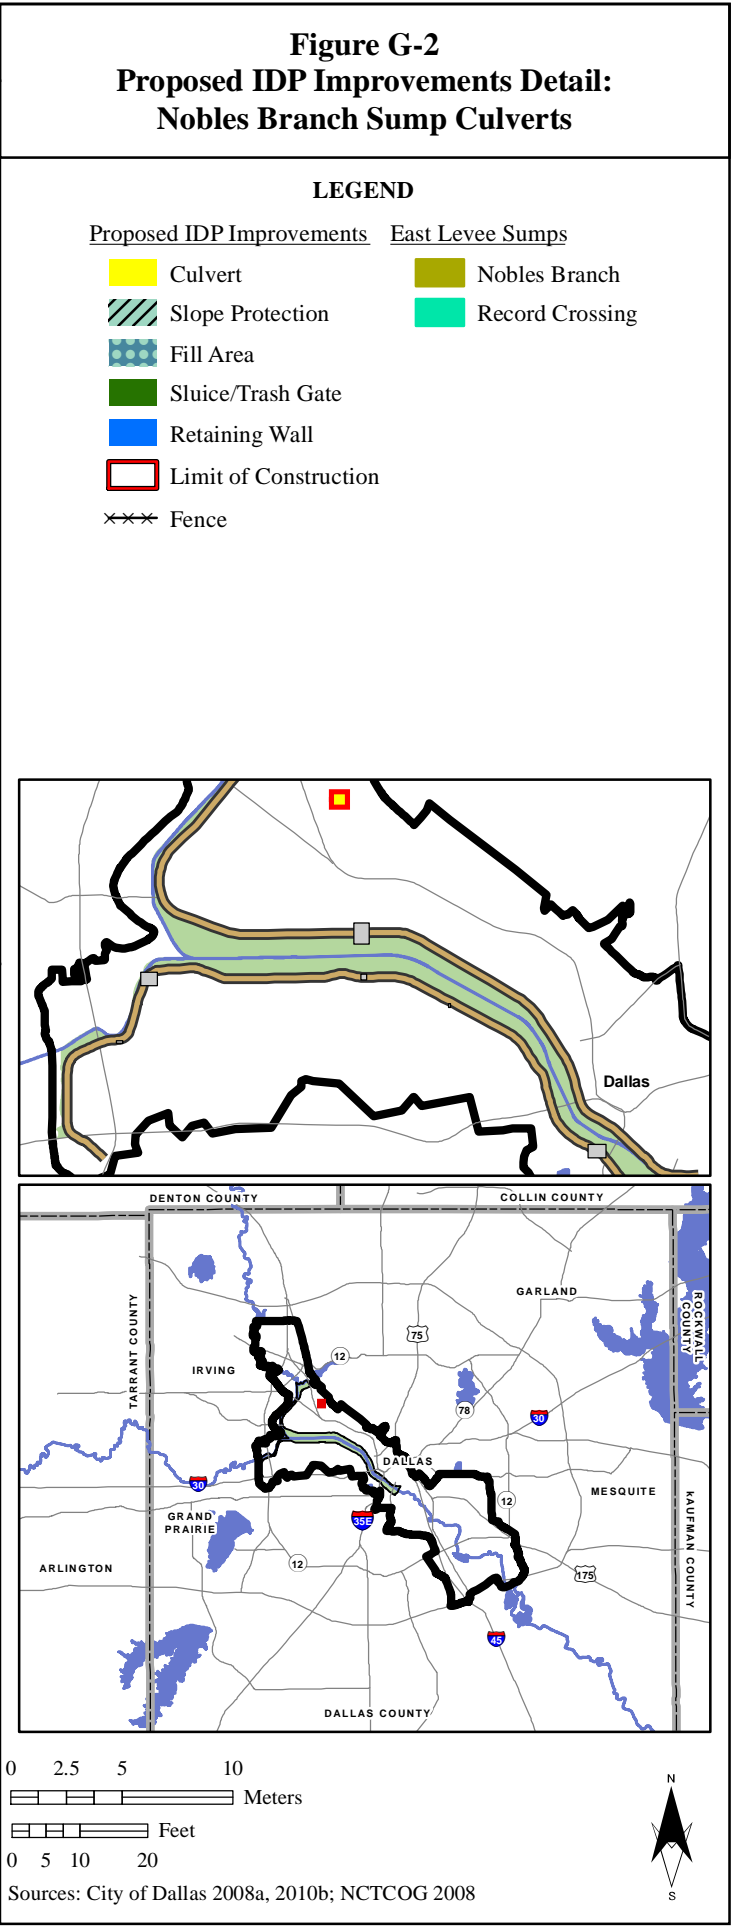




APPENDIX G

Figures of Proposed Interior Drainage Plan Improvements

This Page Intentionally Left Blank.





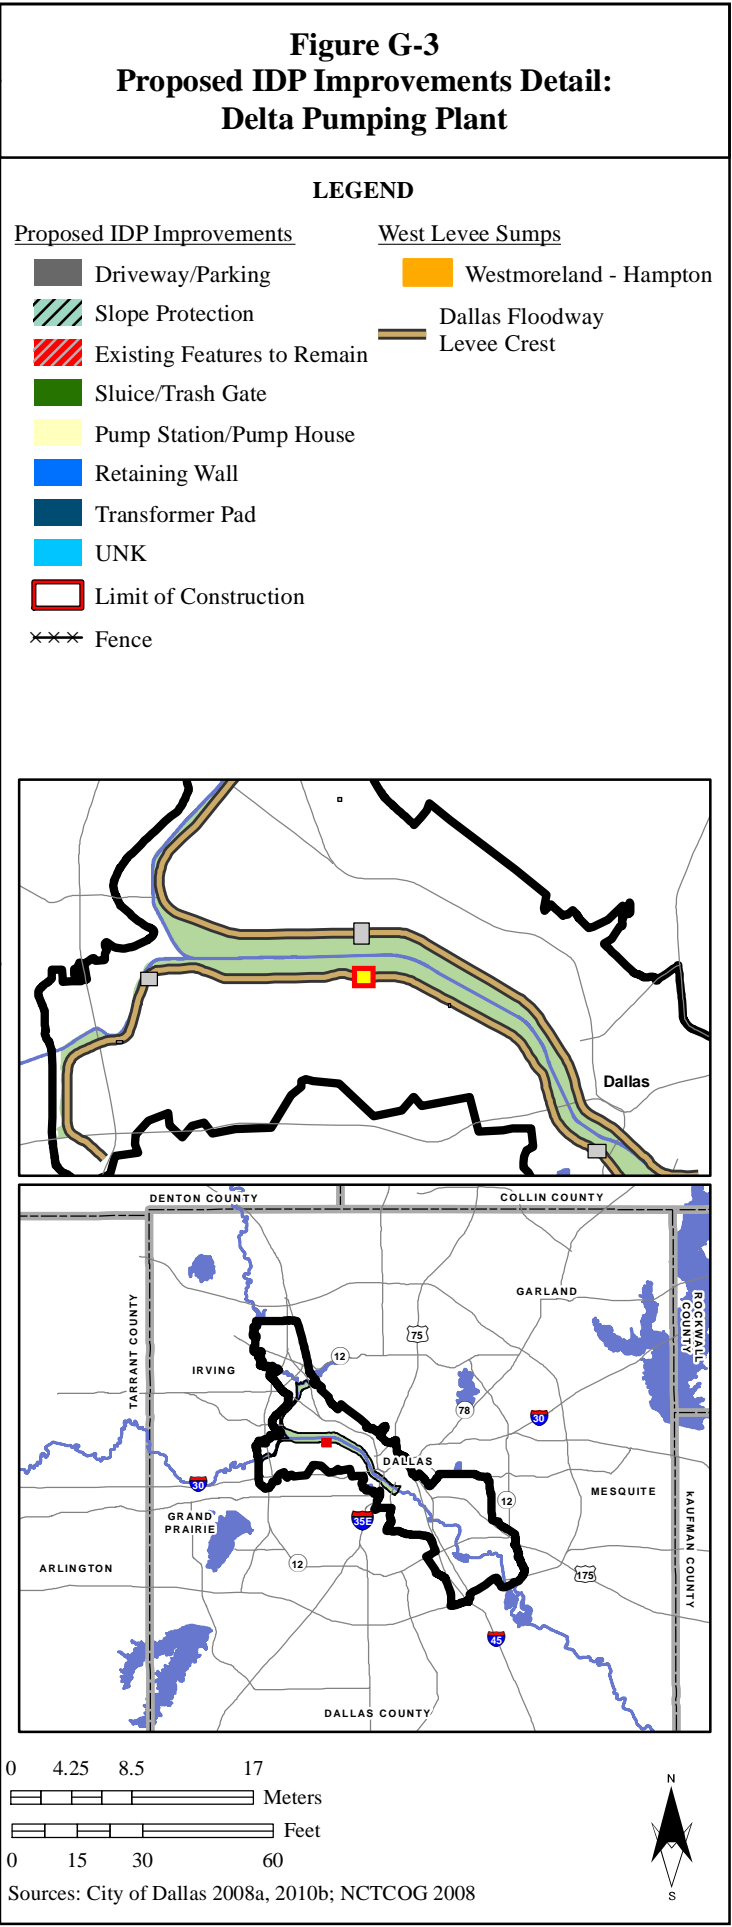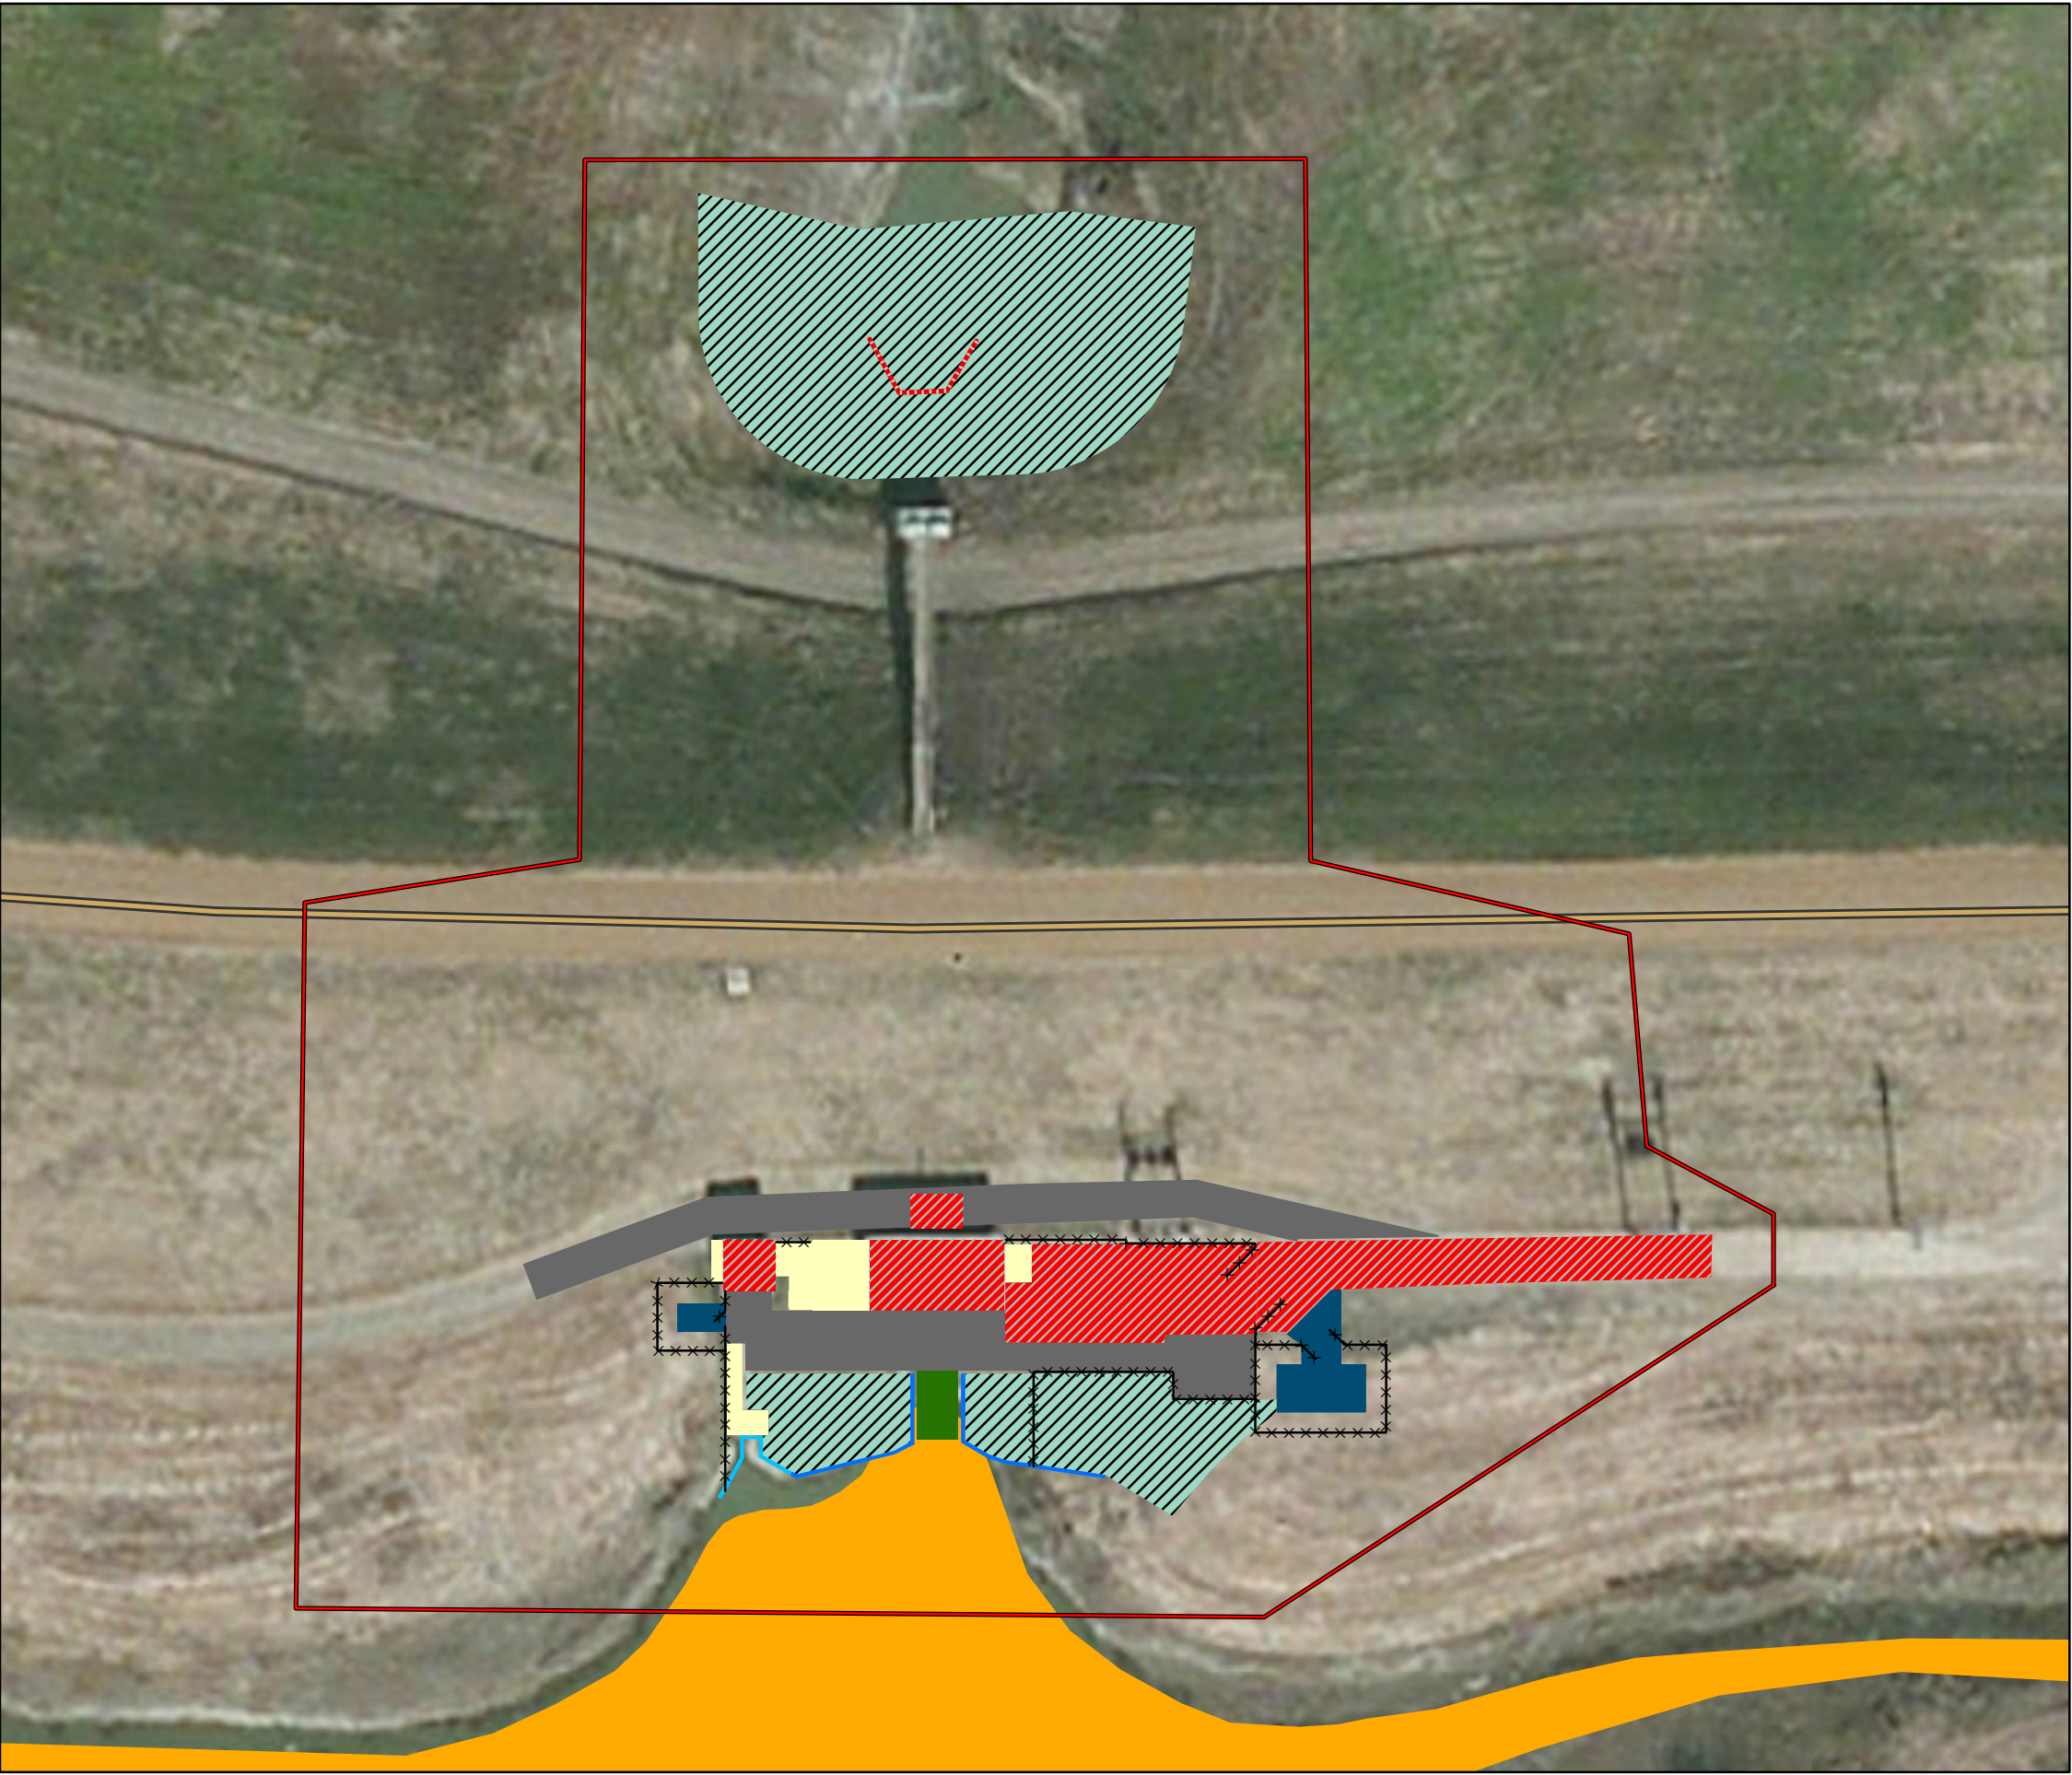

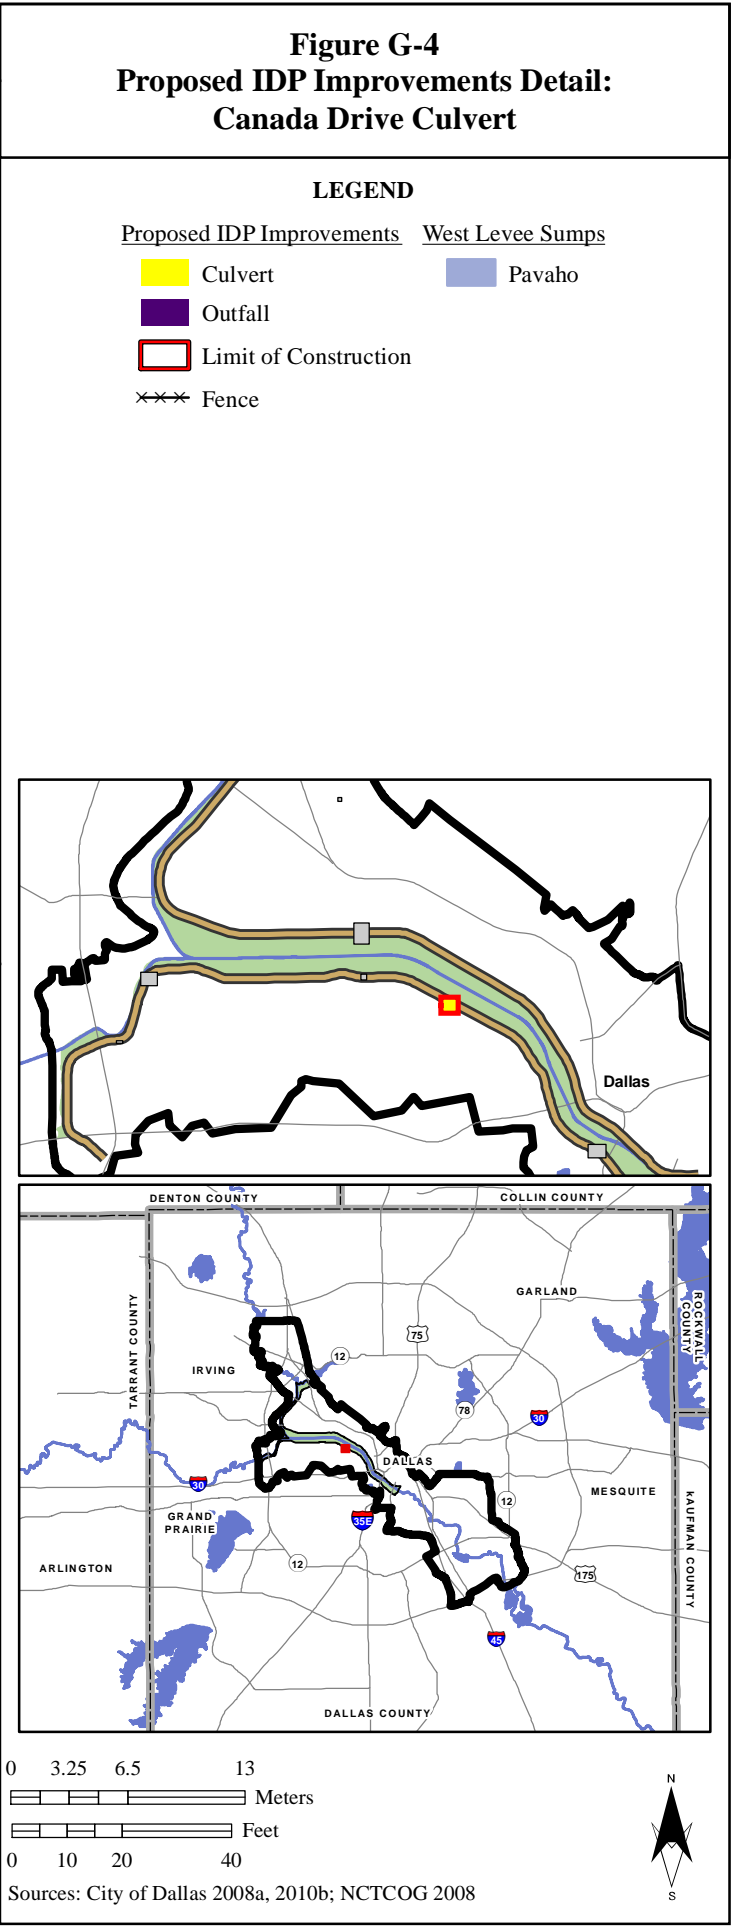
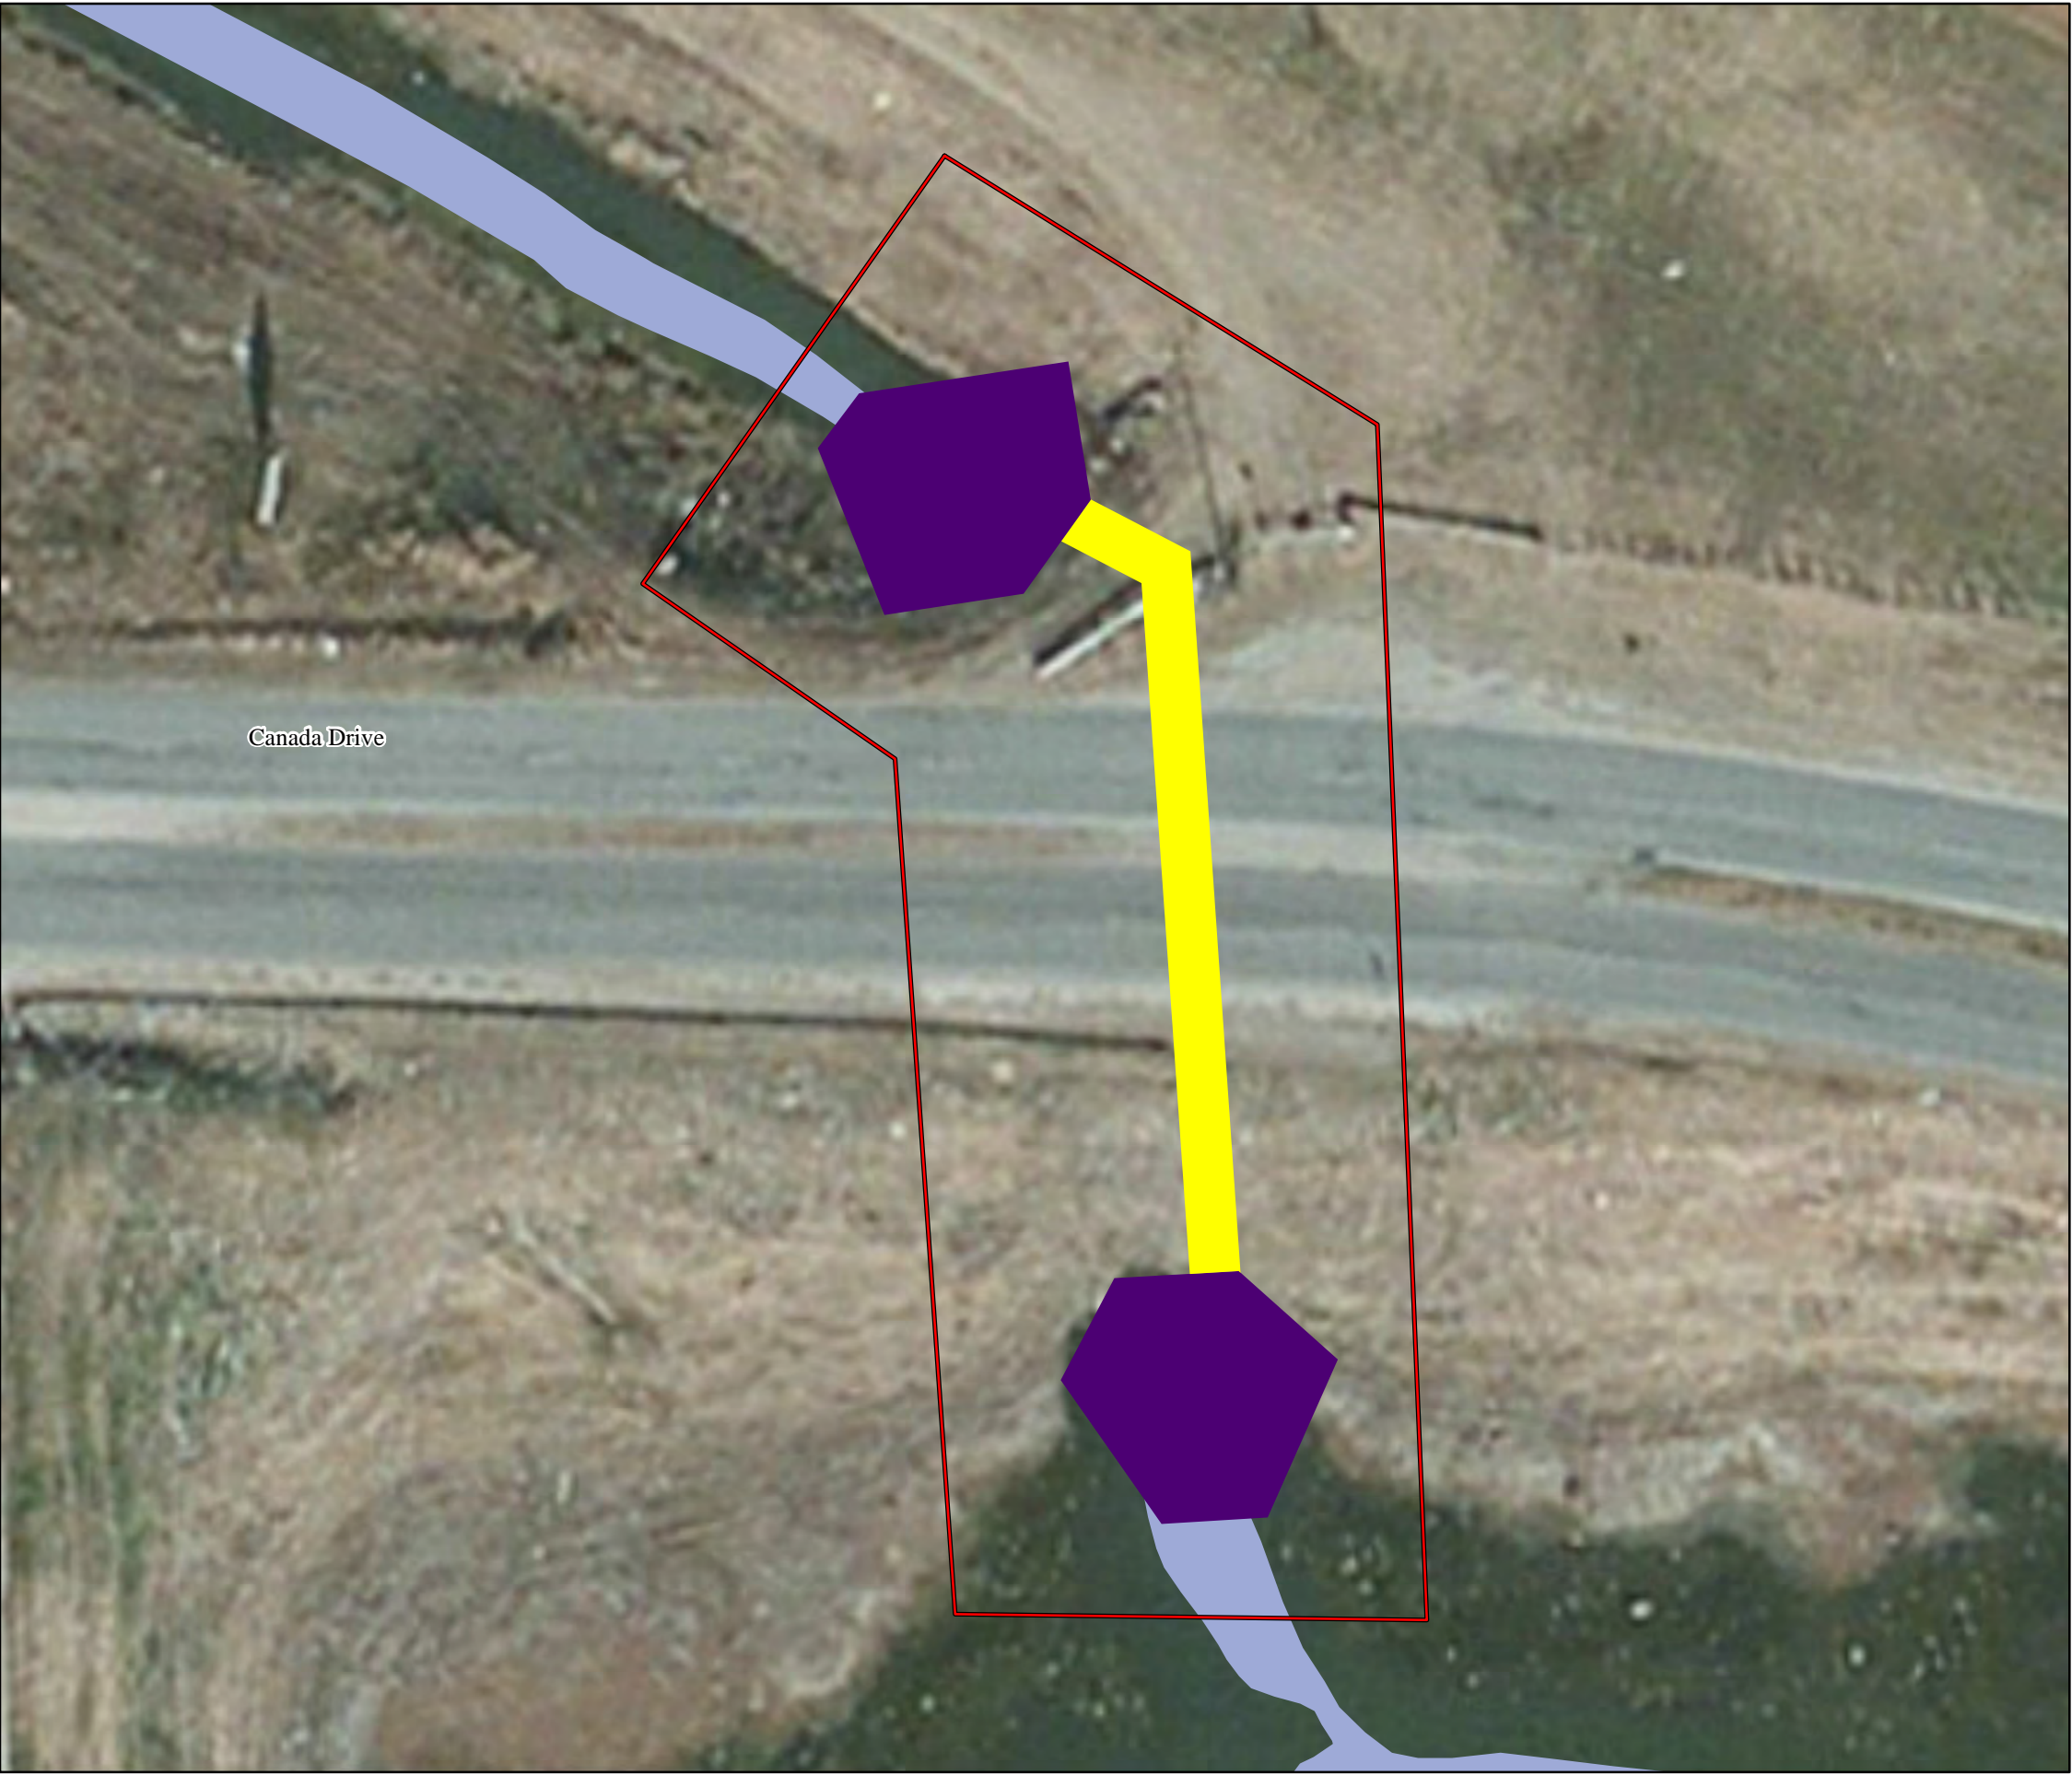









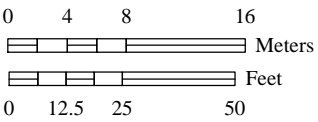
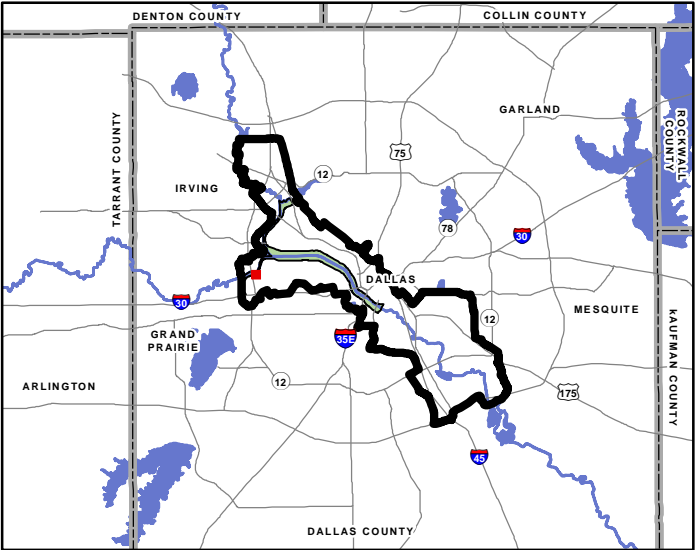






Figure G-5
Proposed IDP Improvements Detail:
Trinity-Portland/Eagle Ford Sump Connection



LEGEND	
Proposed IDP Improvements	West Levee Sumps
 Culvert	 Eagle Ford
 Outfall	 Trinity - Portland
 Limit of Construction	 Dallas Floodway
 Fence	 Levee Crest

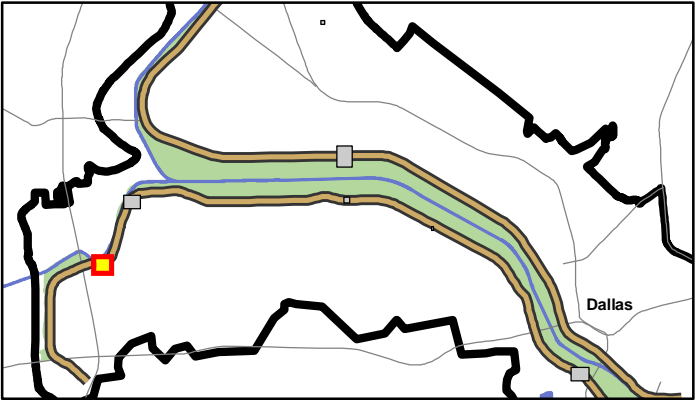

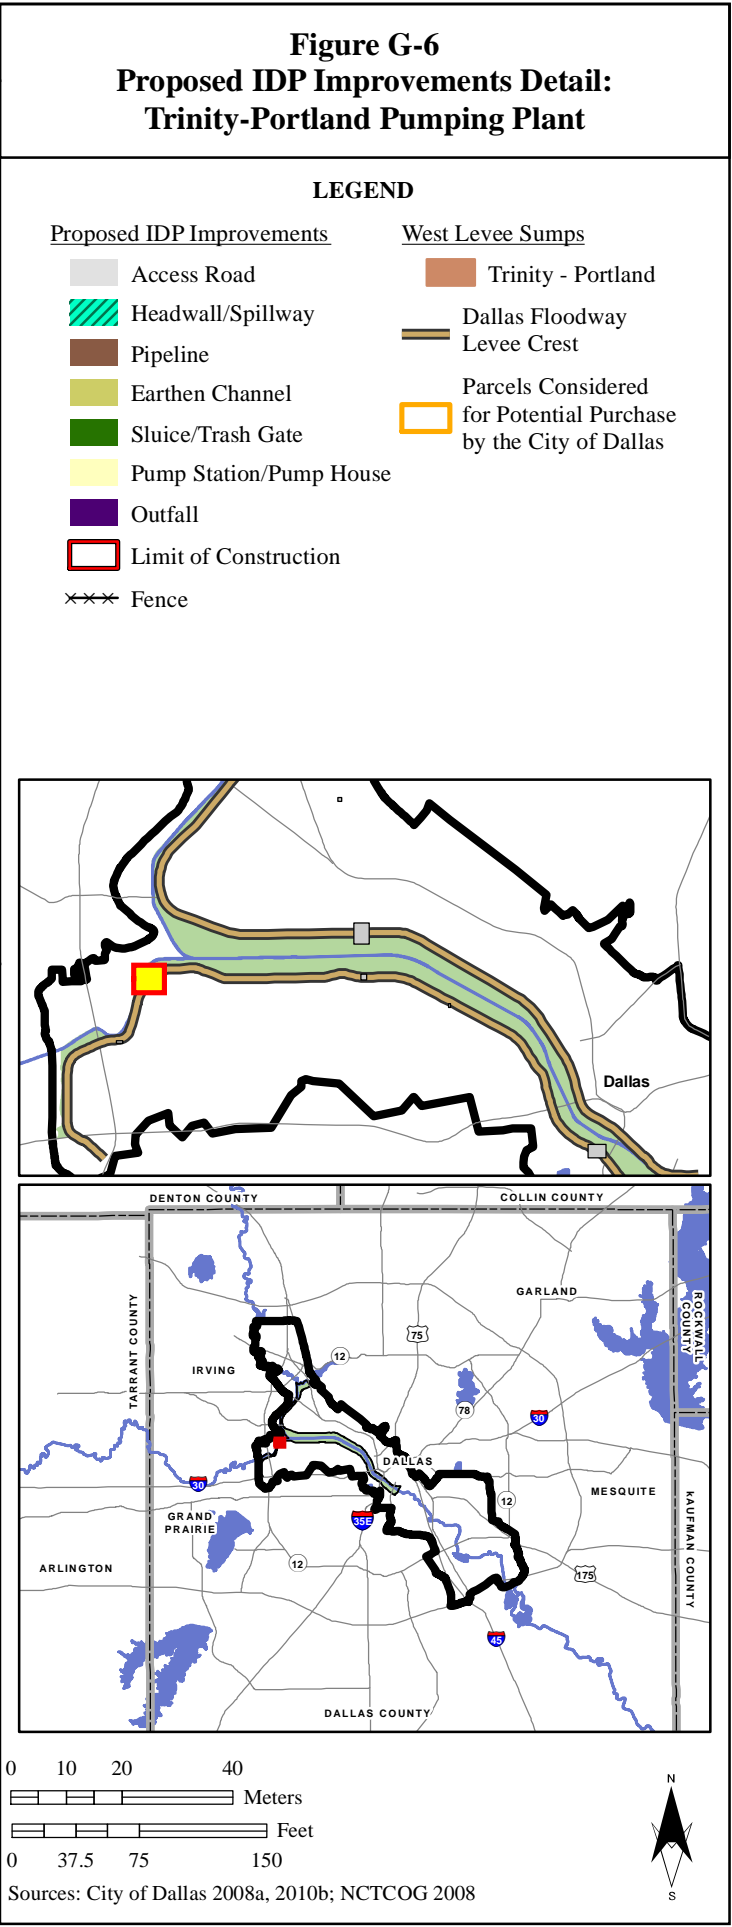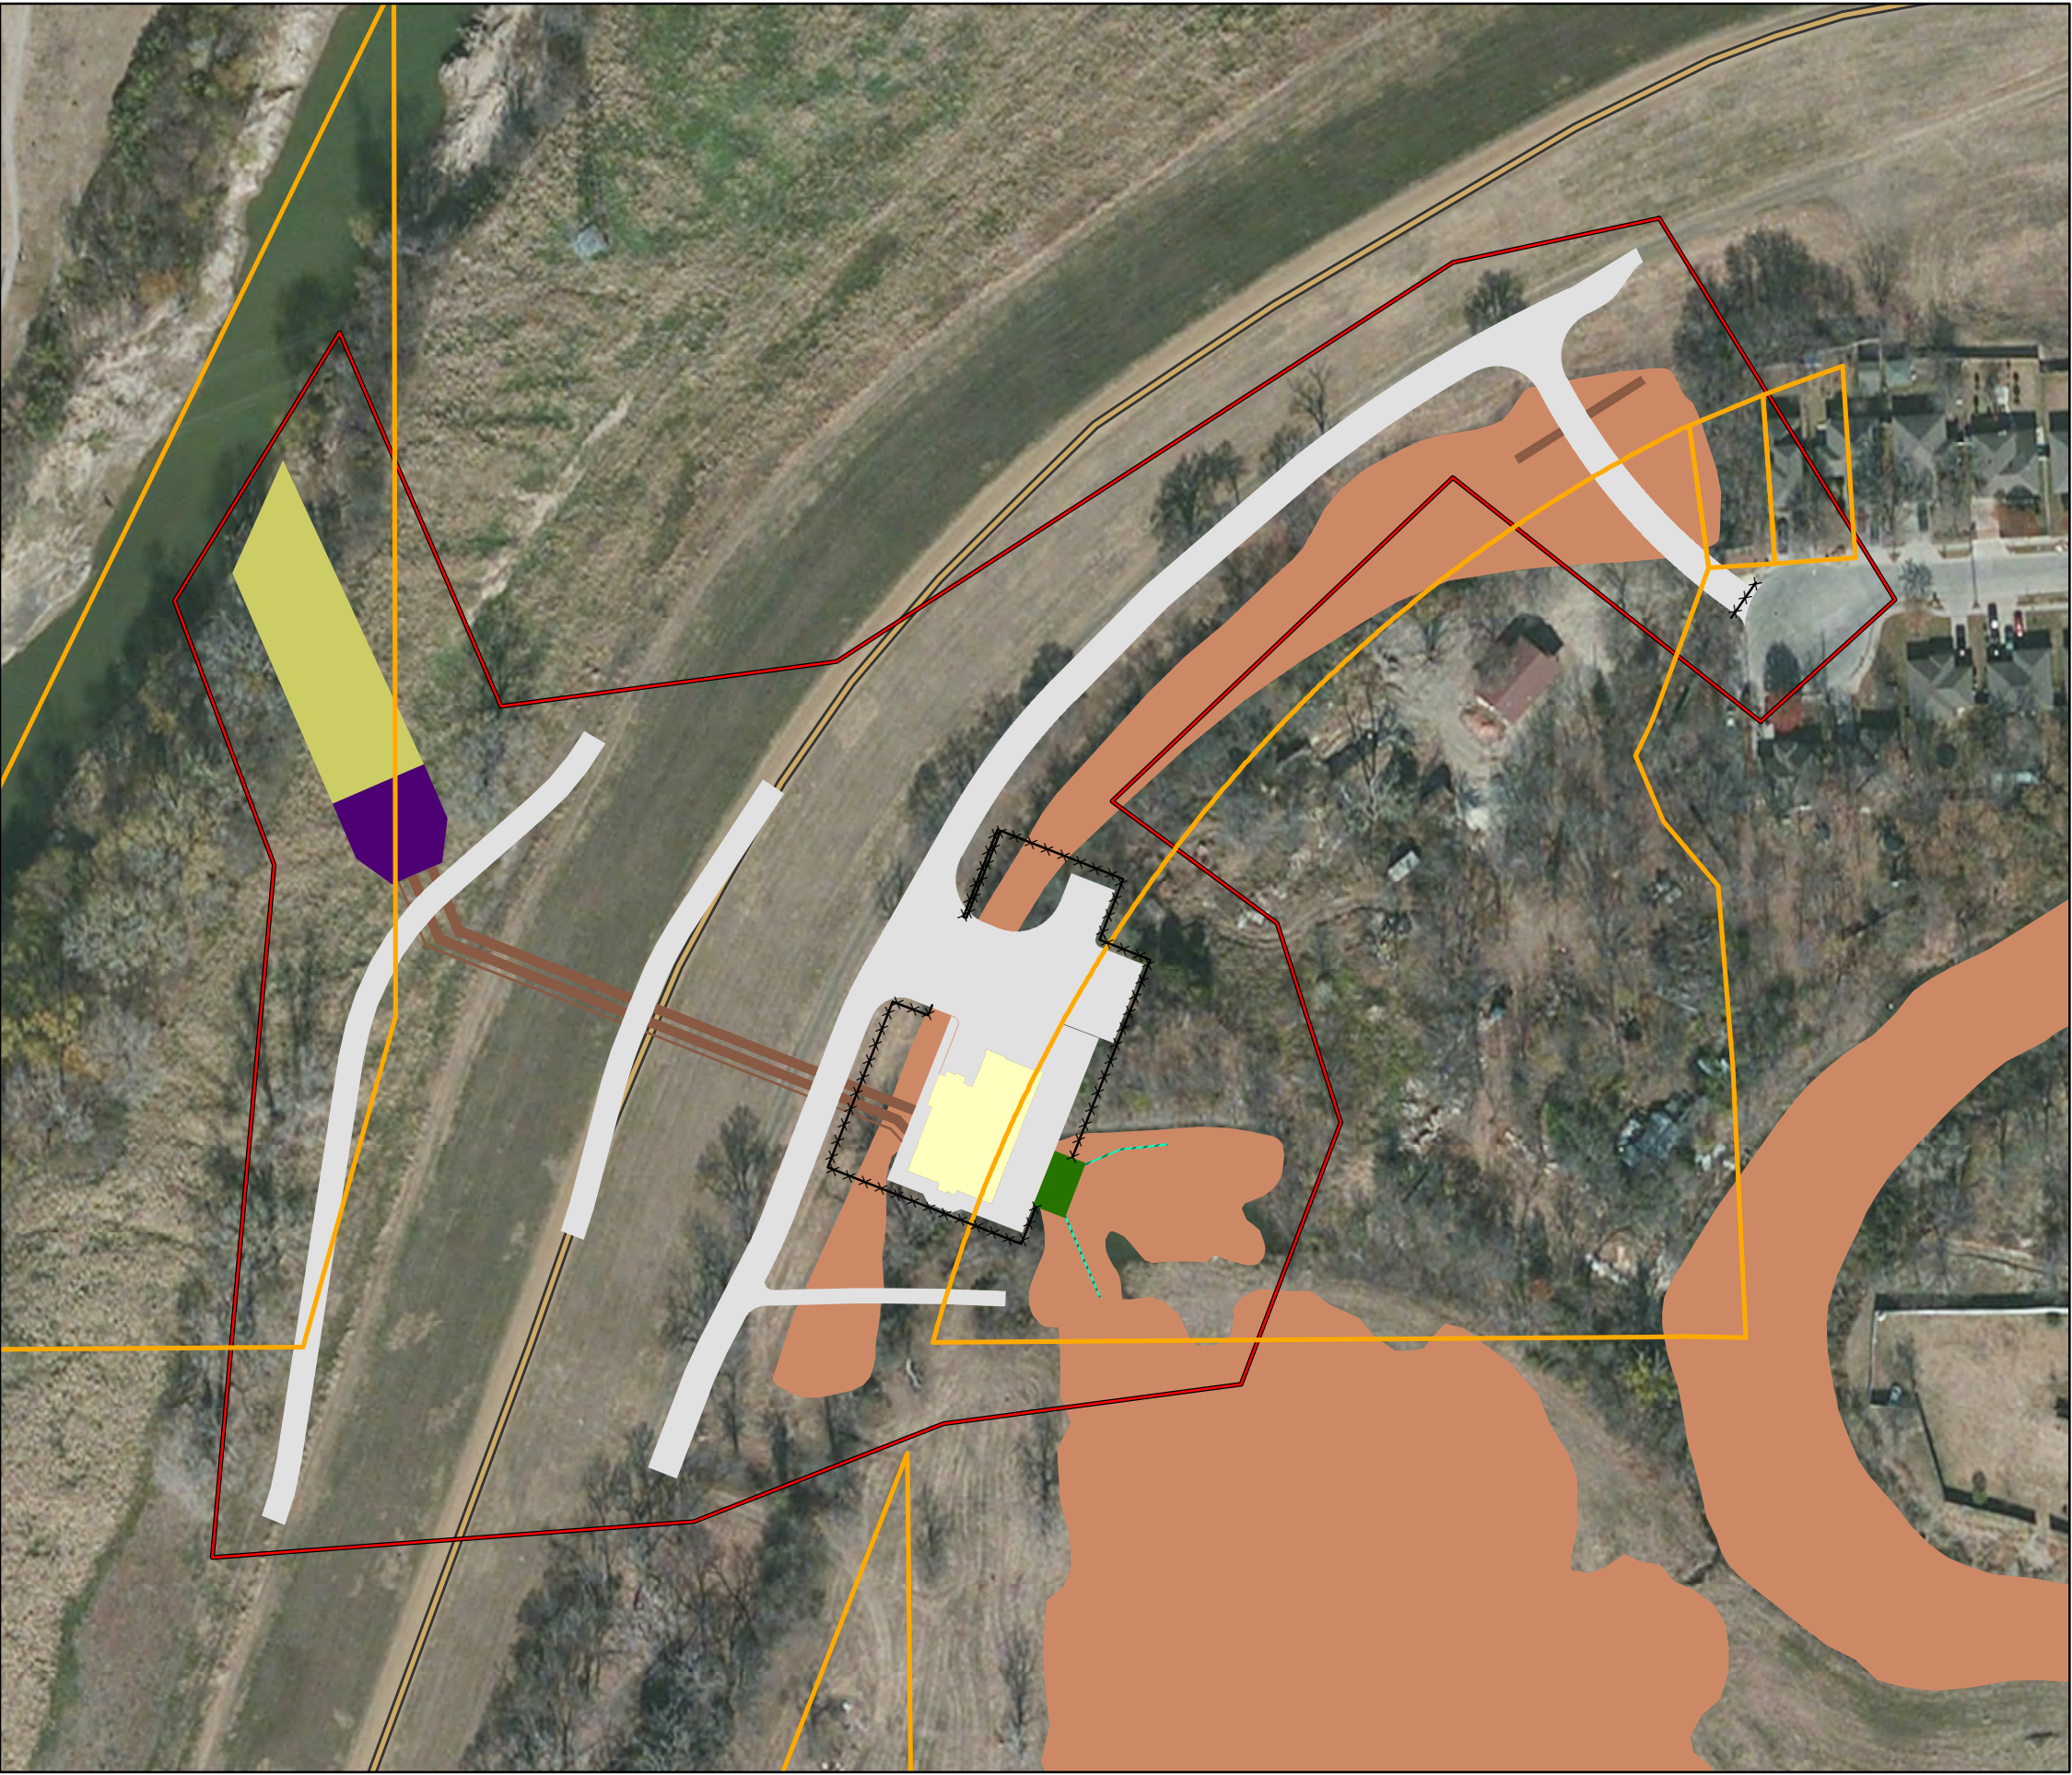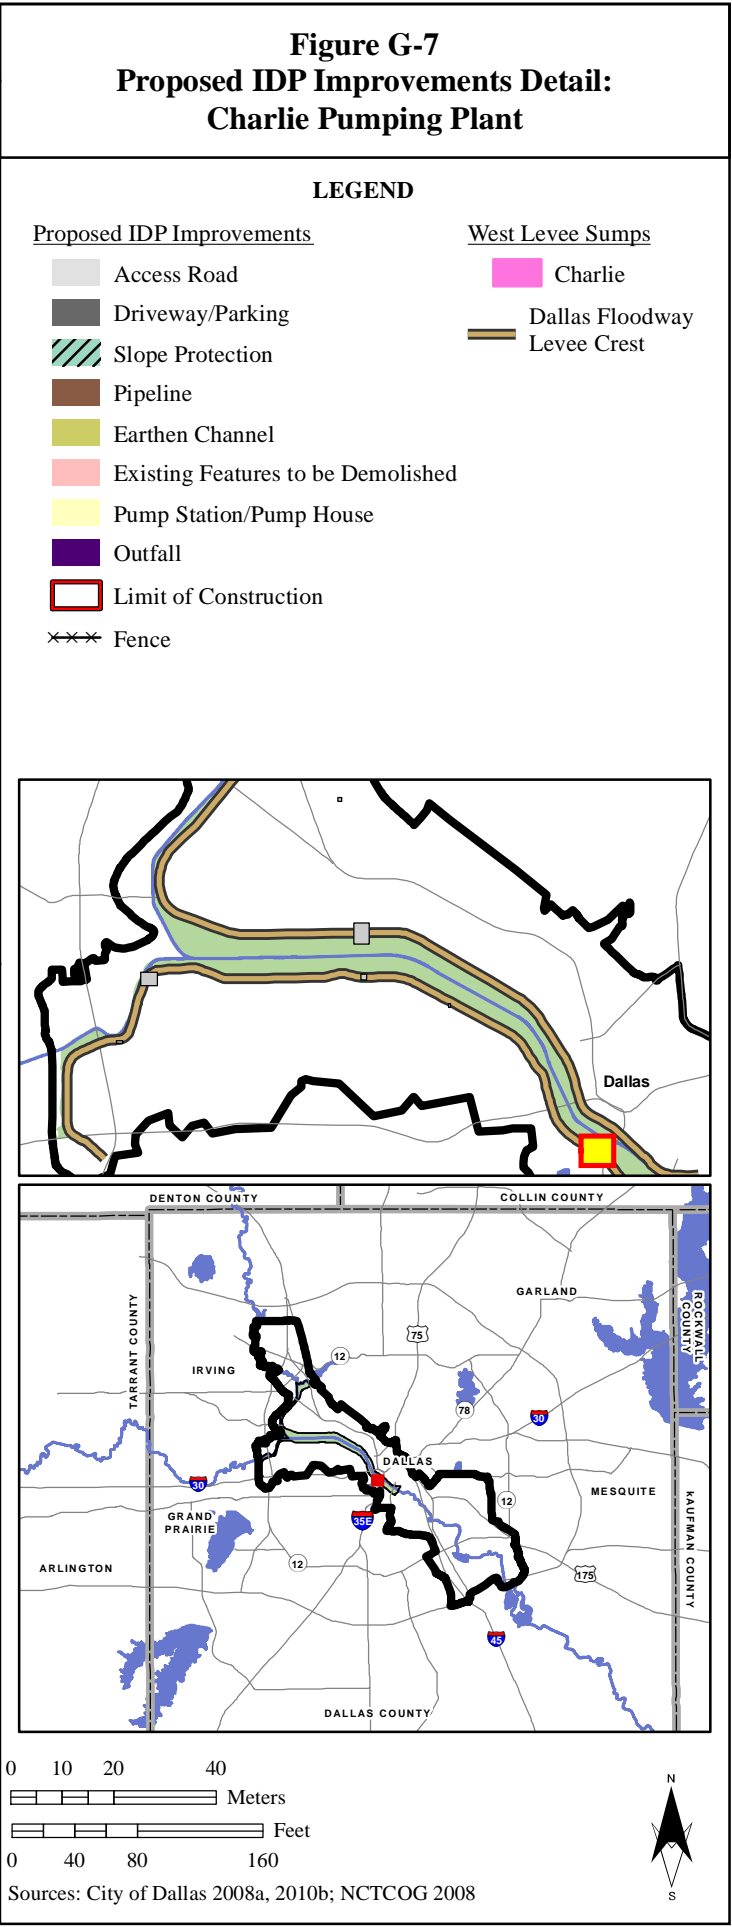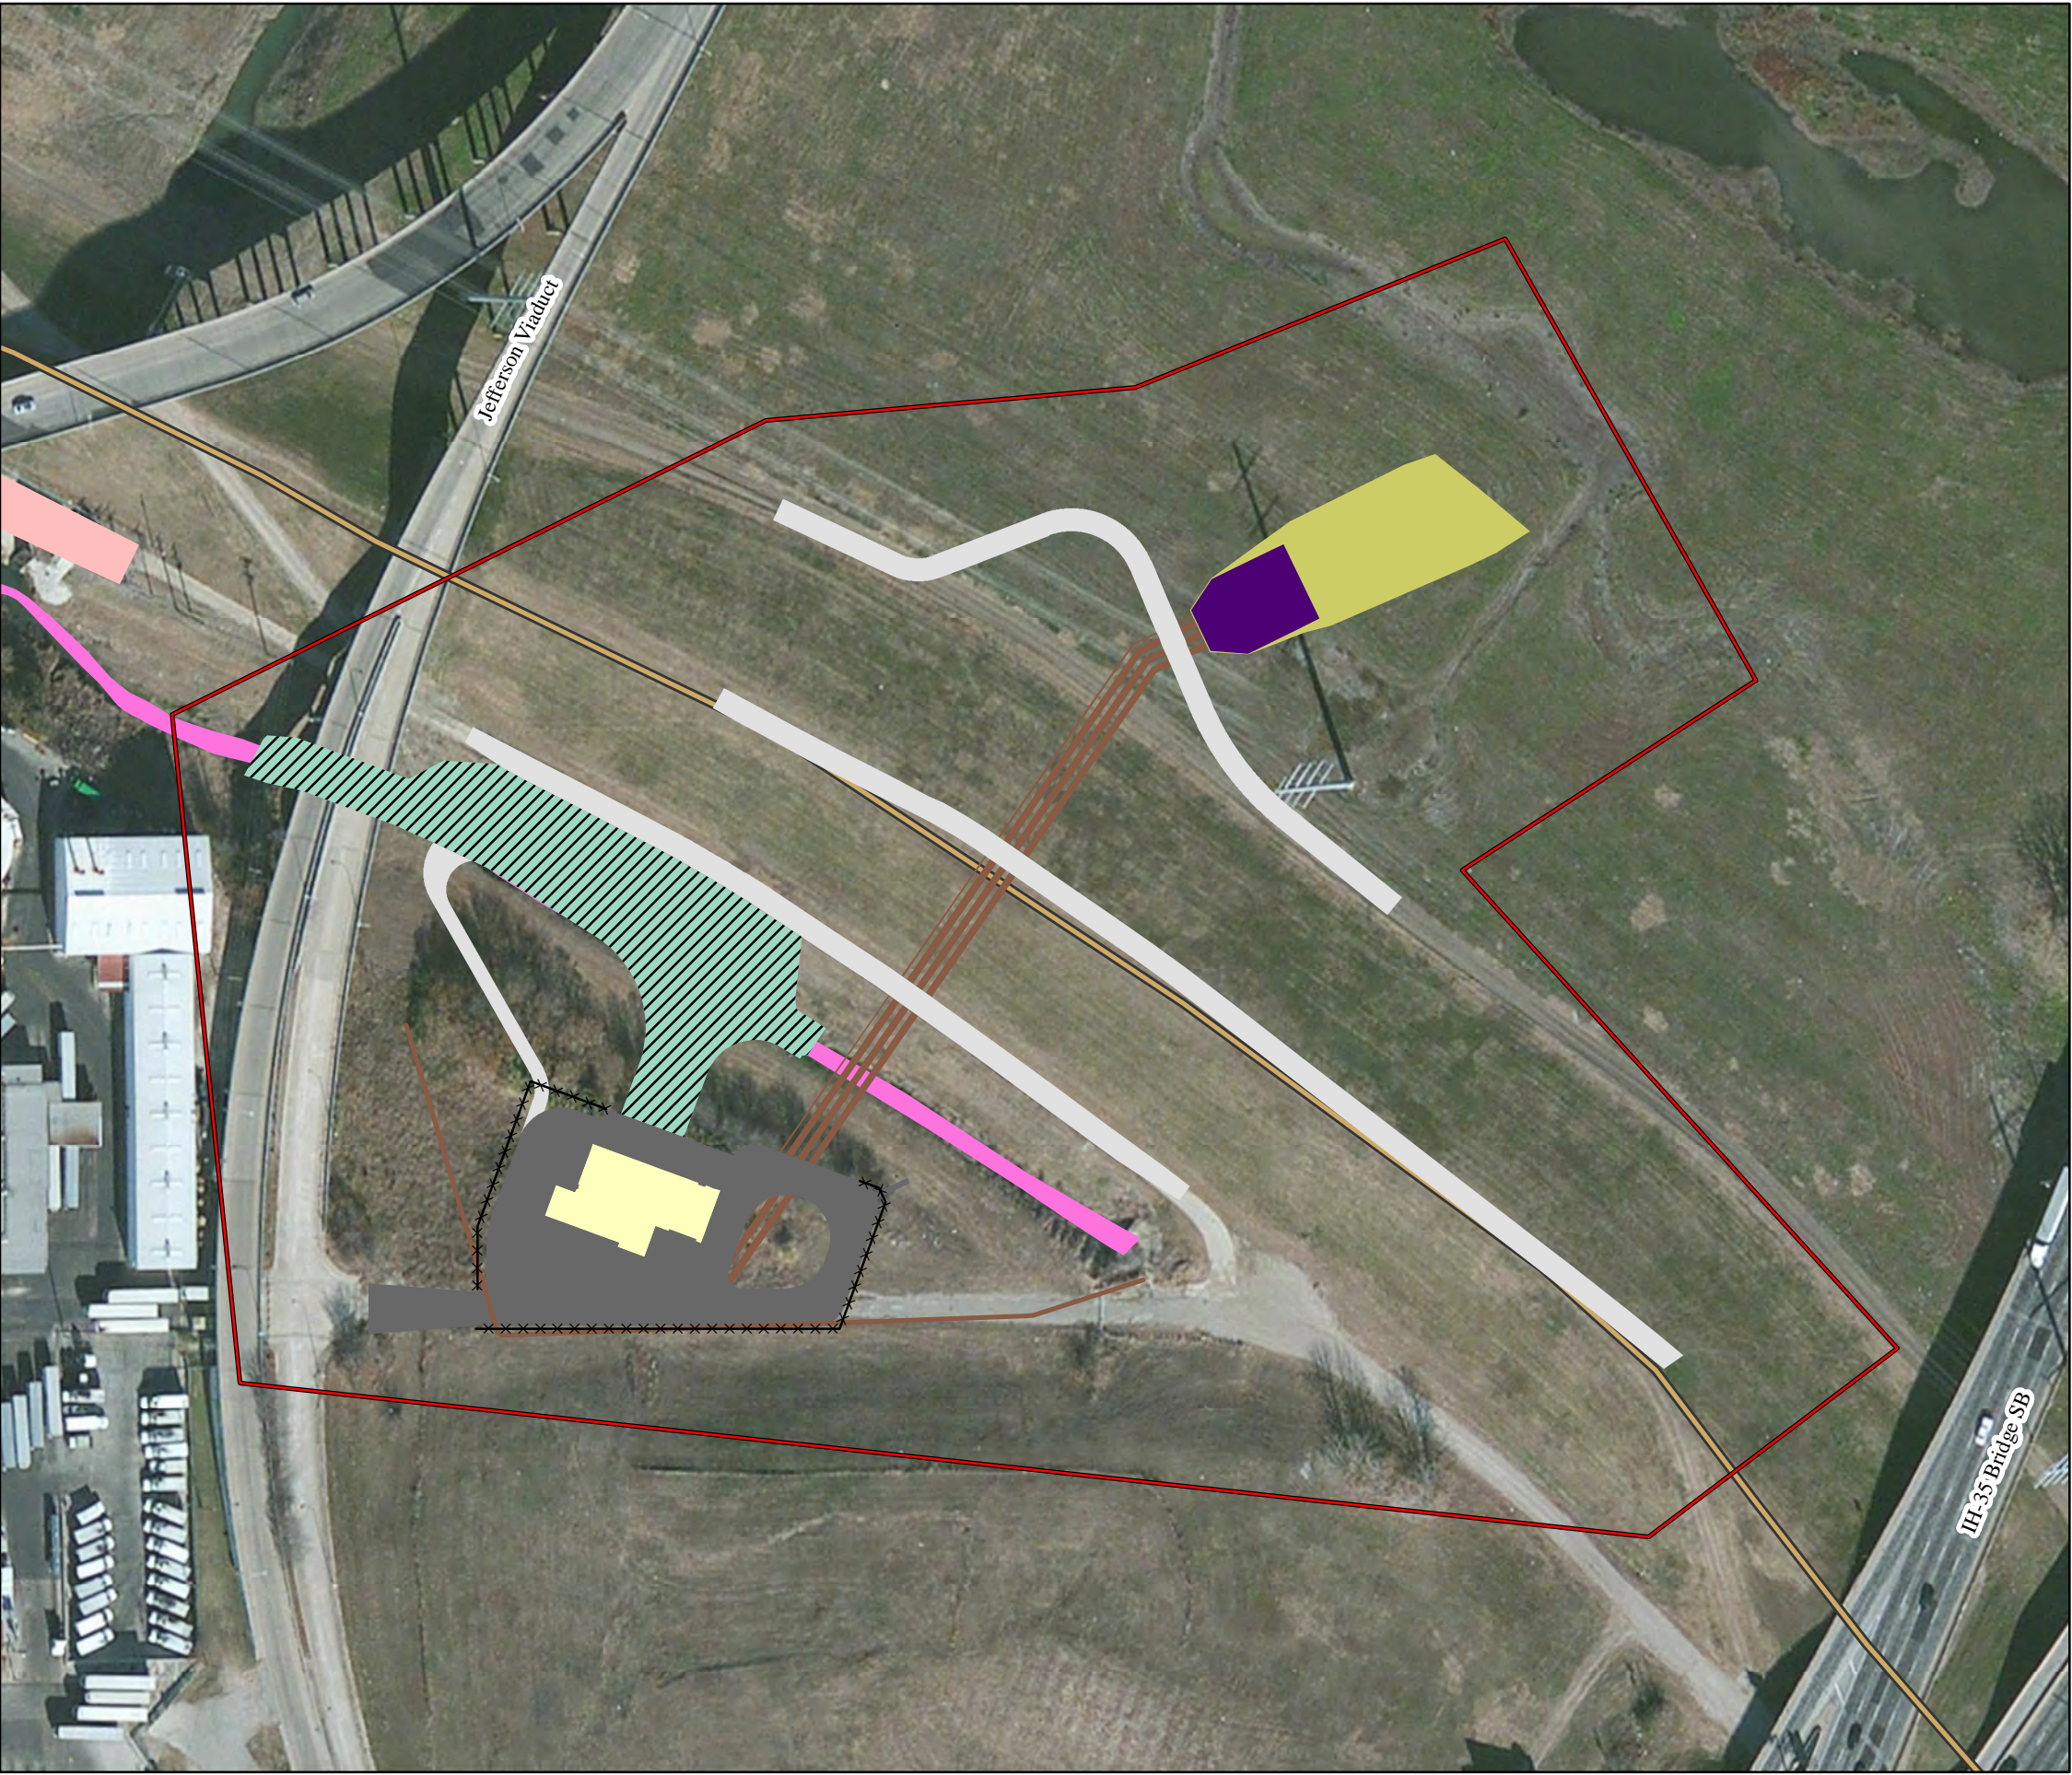Sources: City of Dallas 2008a, 2010b; NCTCOG 2008







This Page Intentionally Left Blank