

Exhibit I1

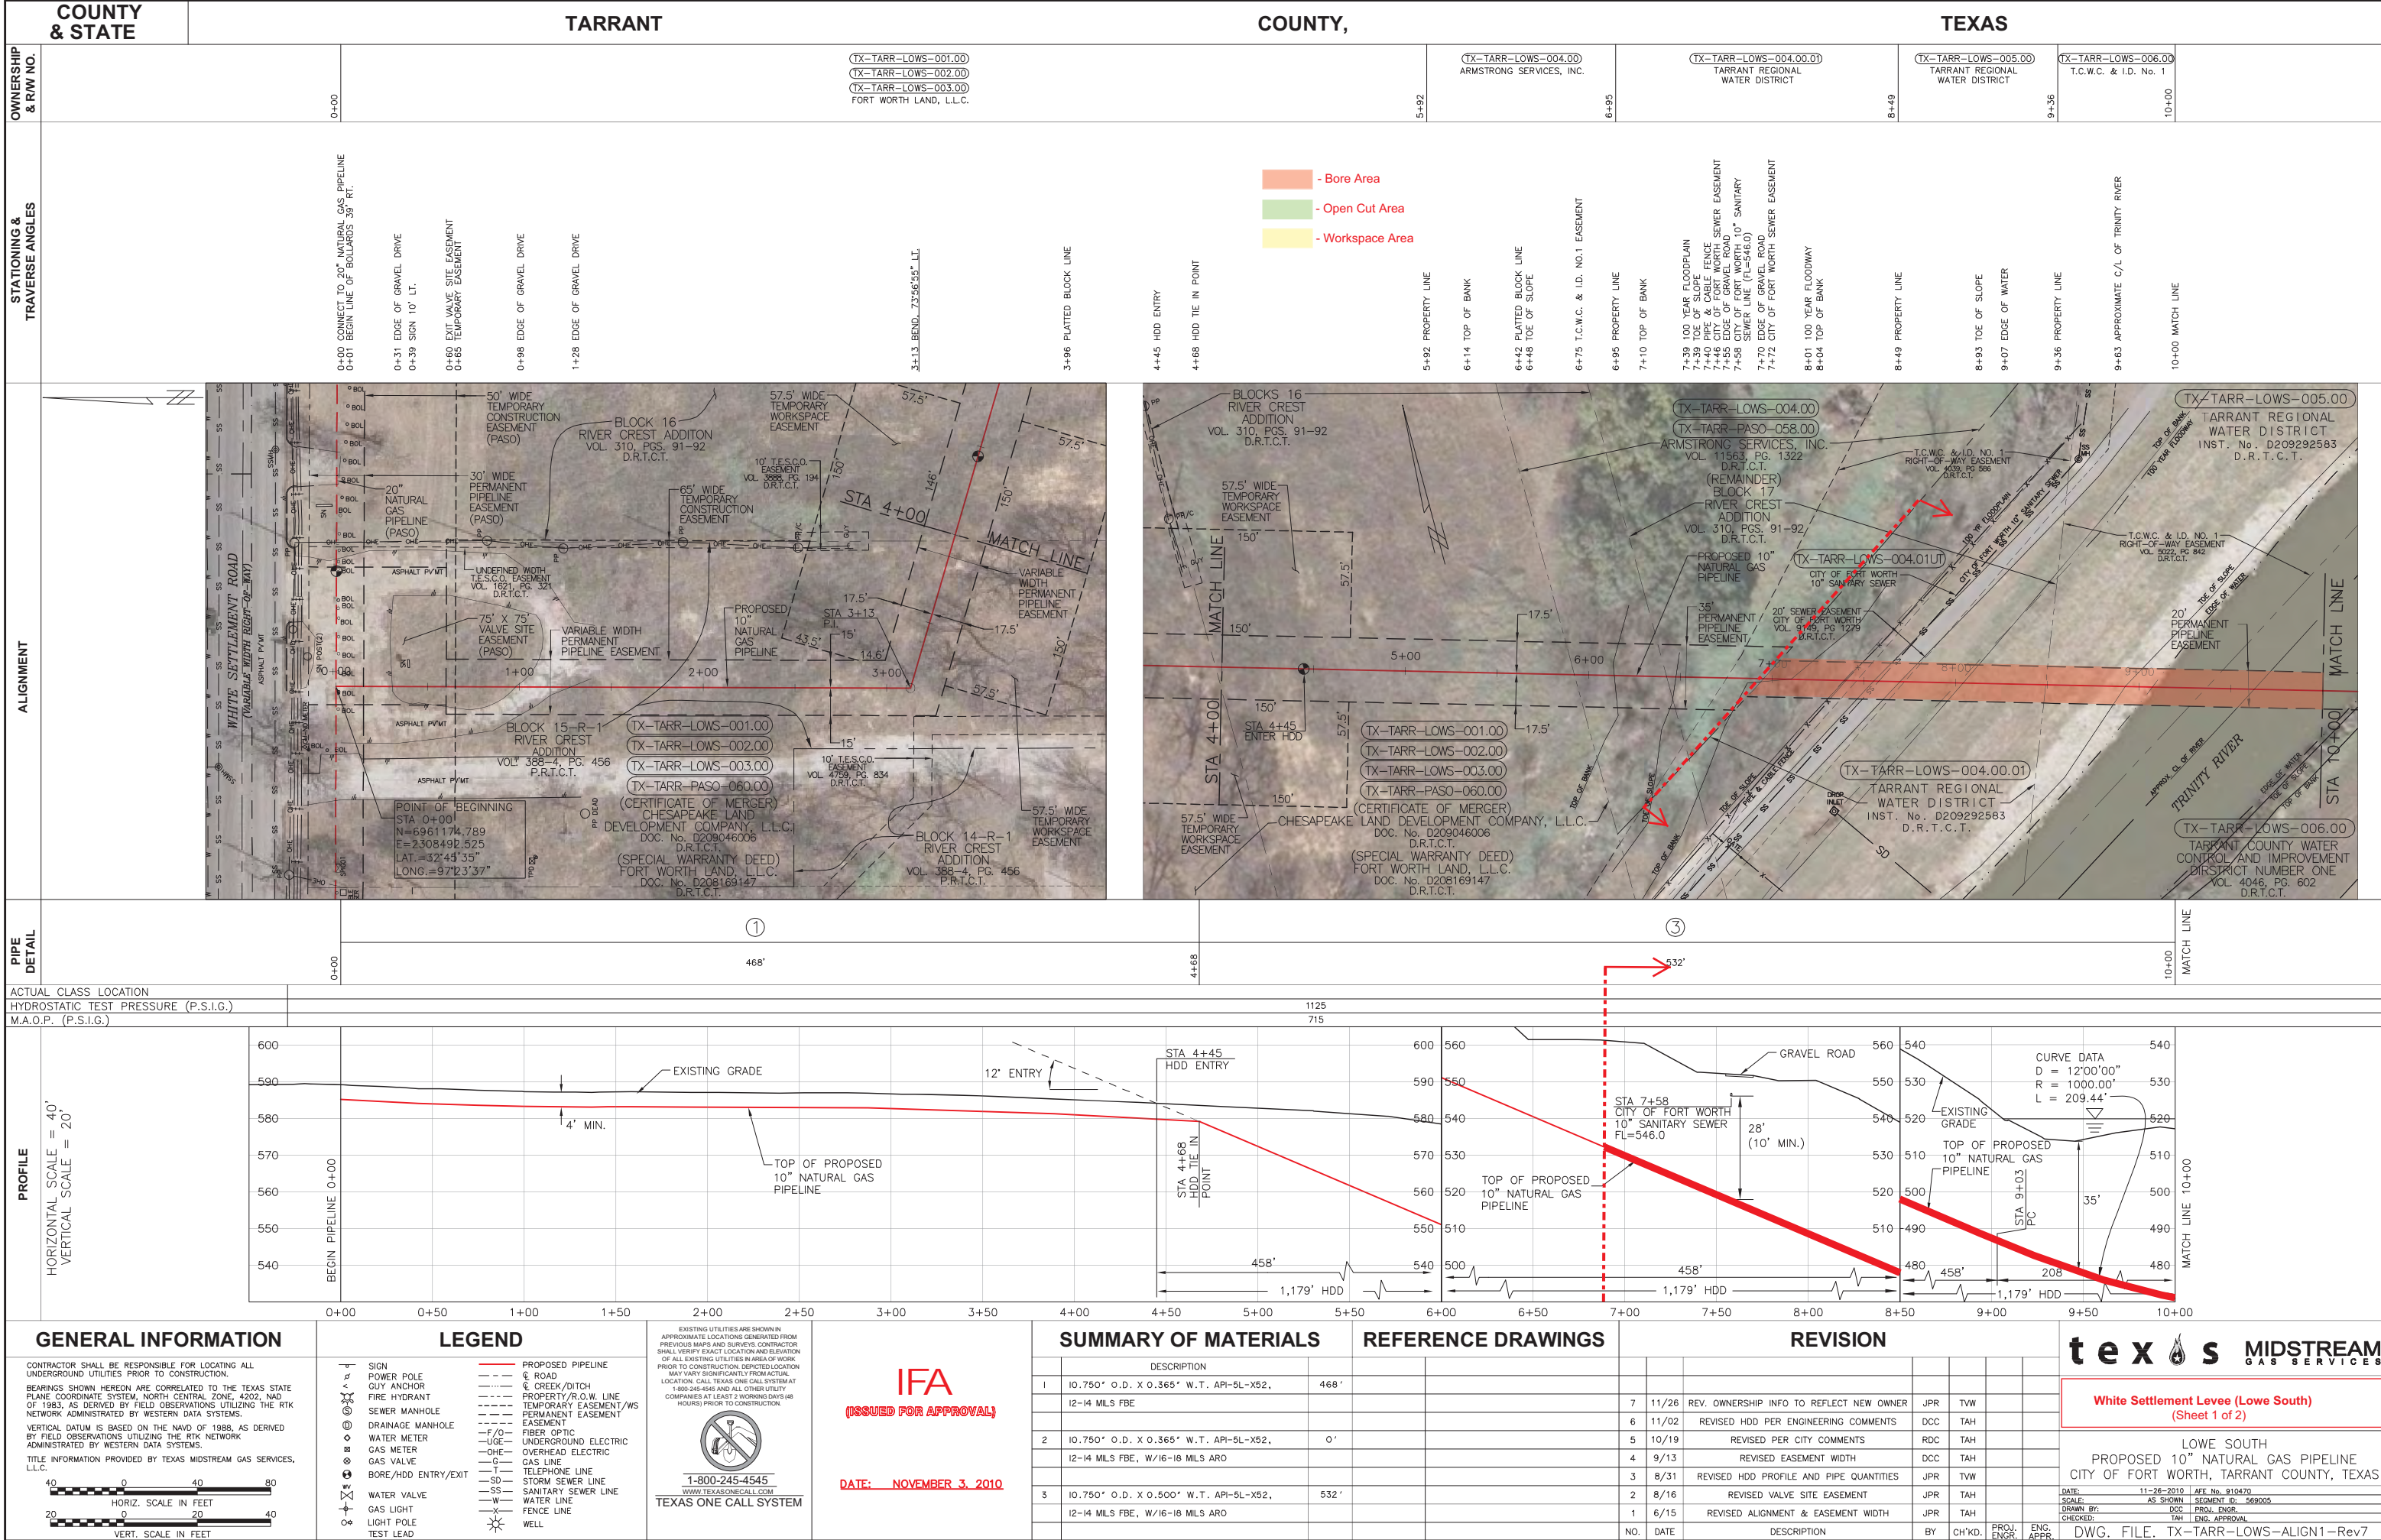
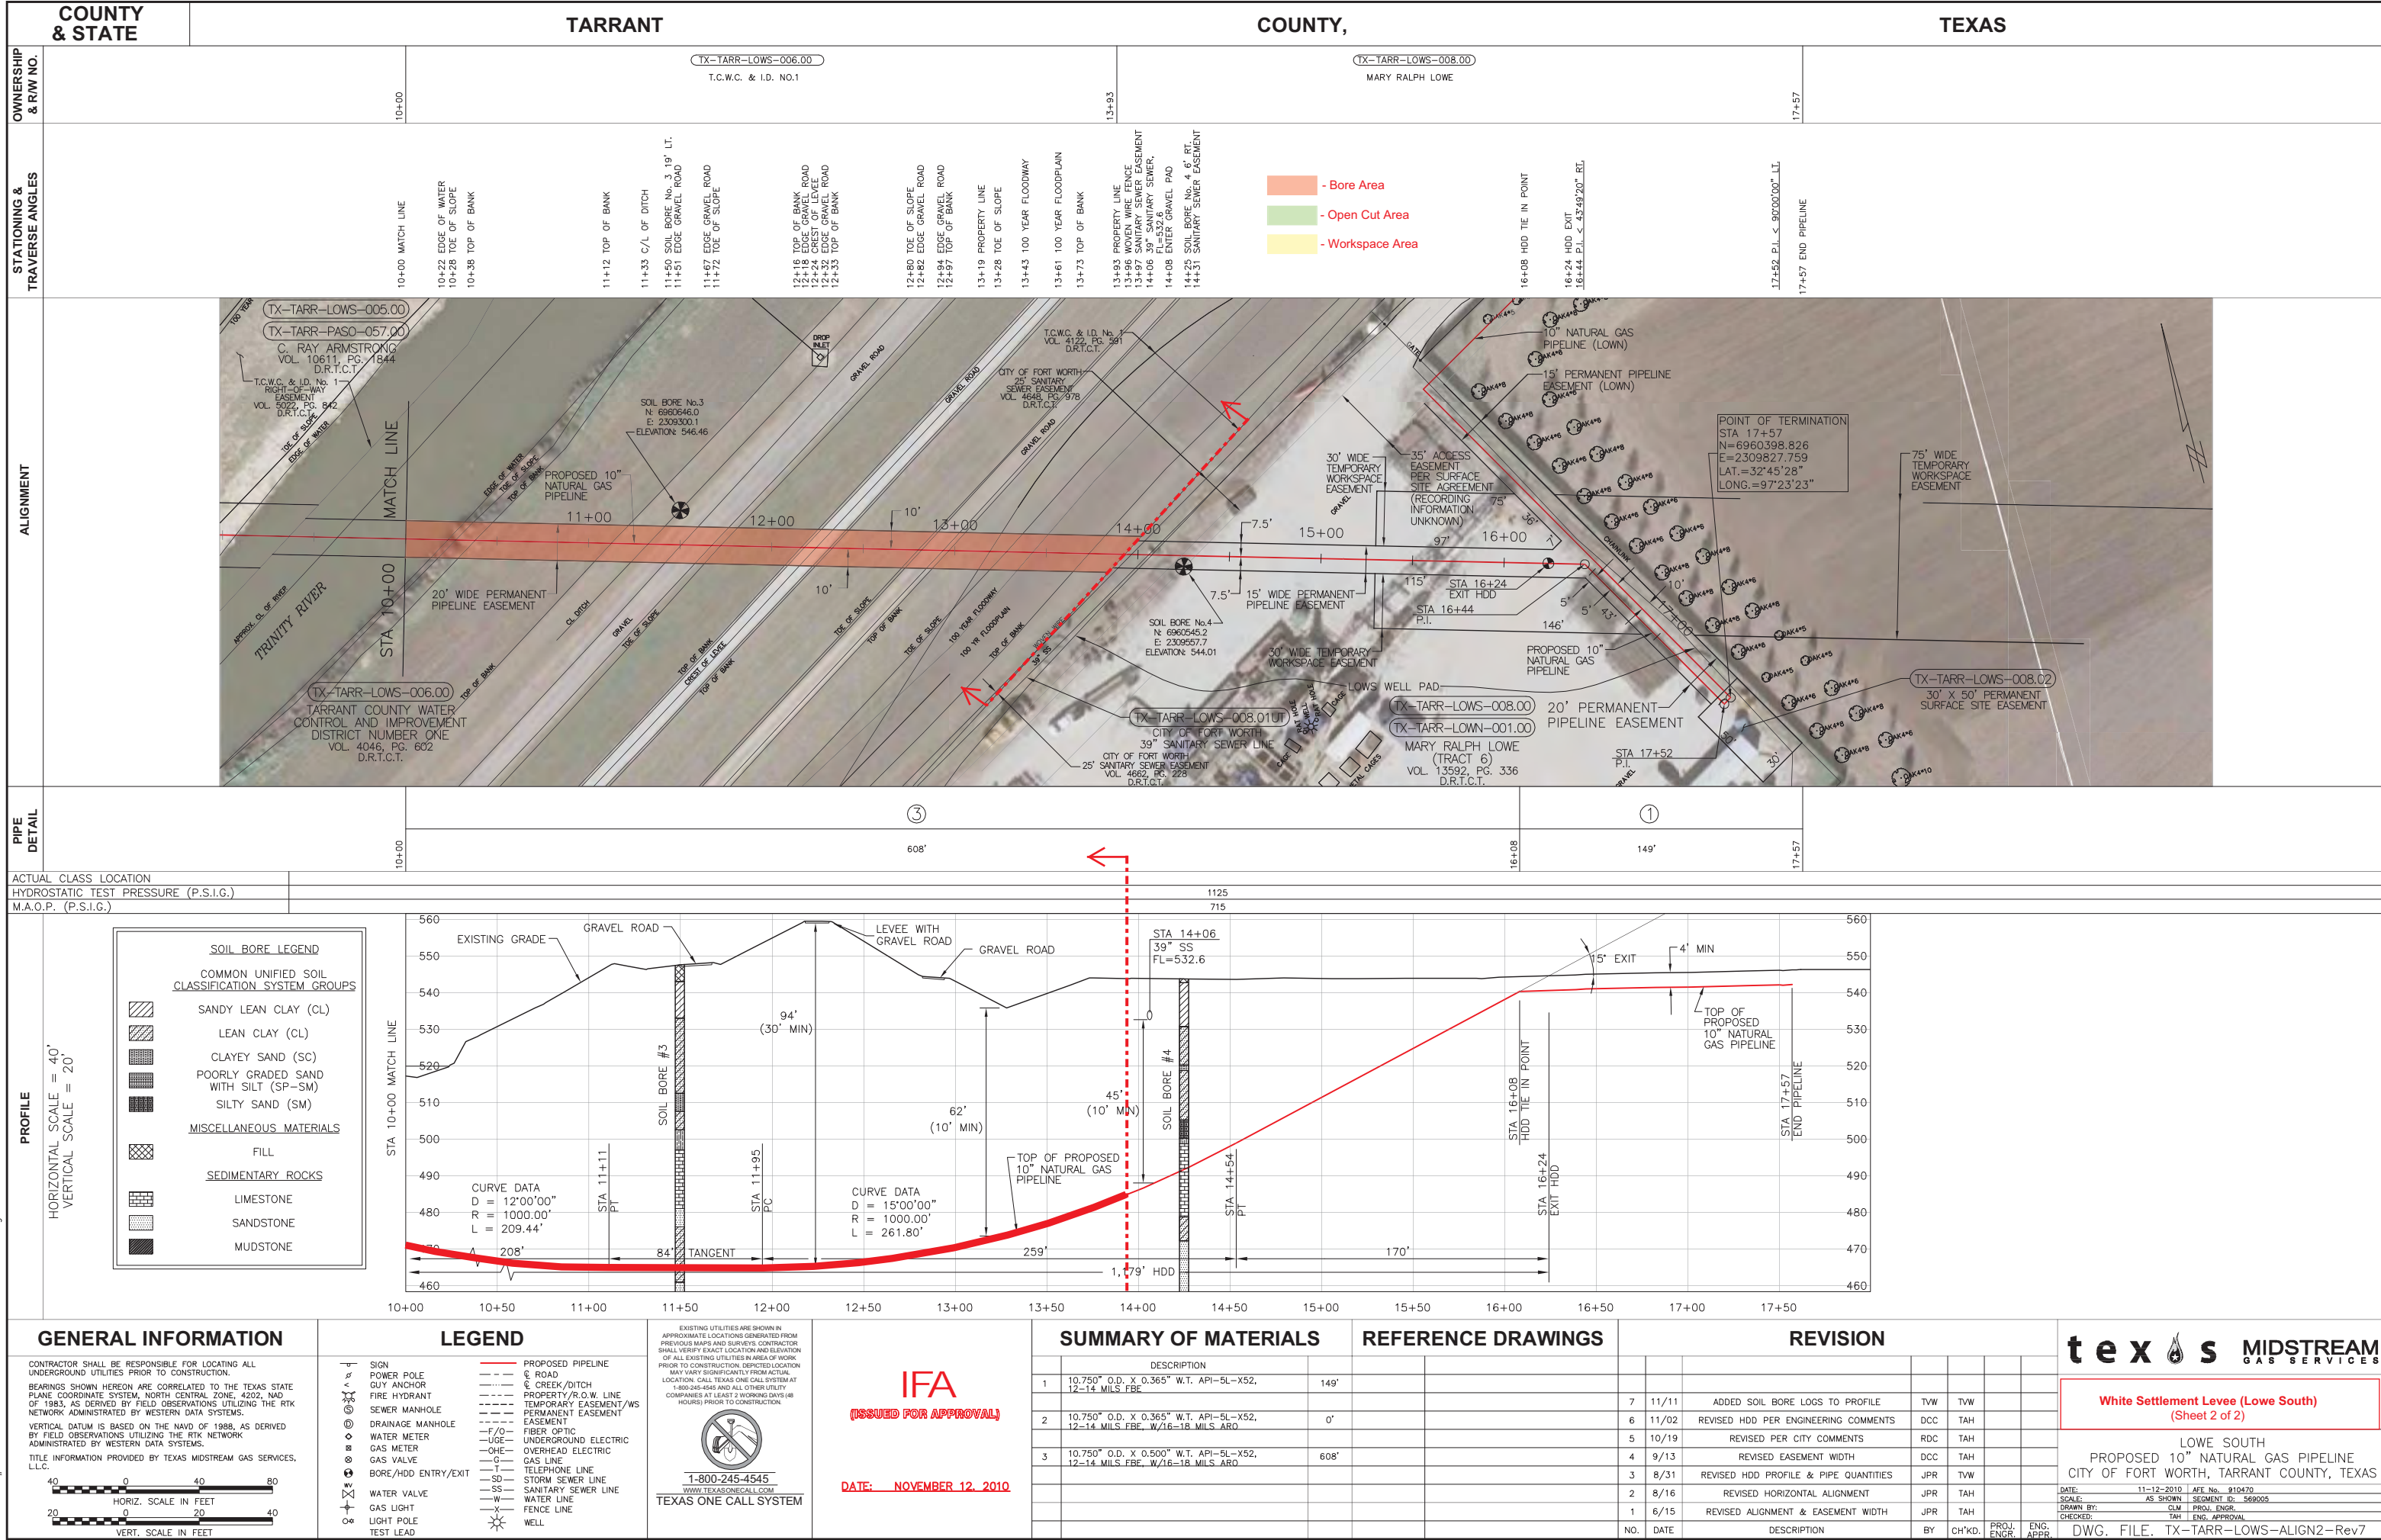


Exhibit I2




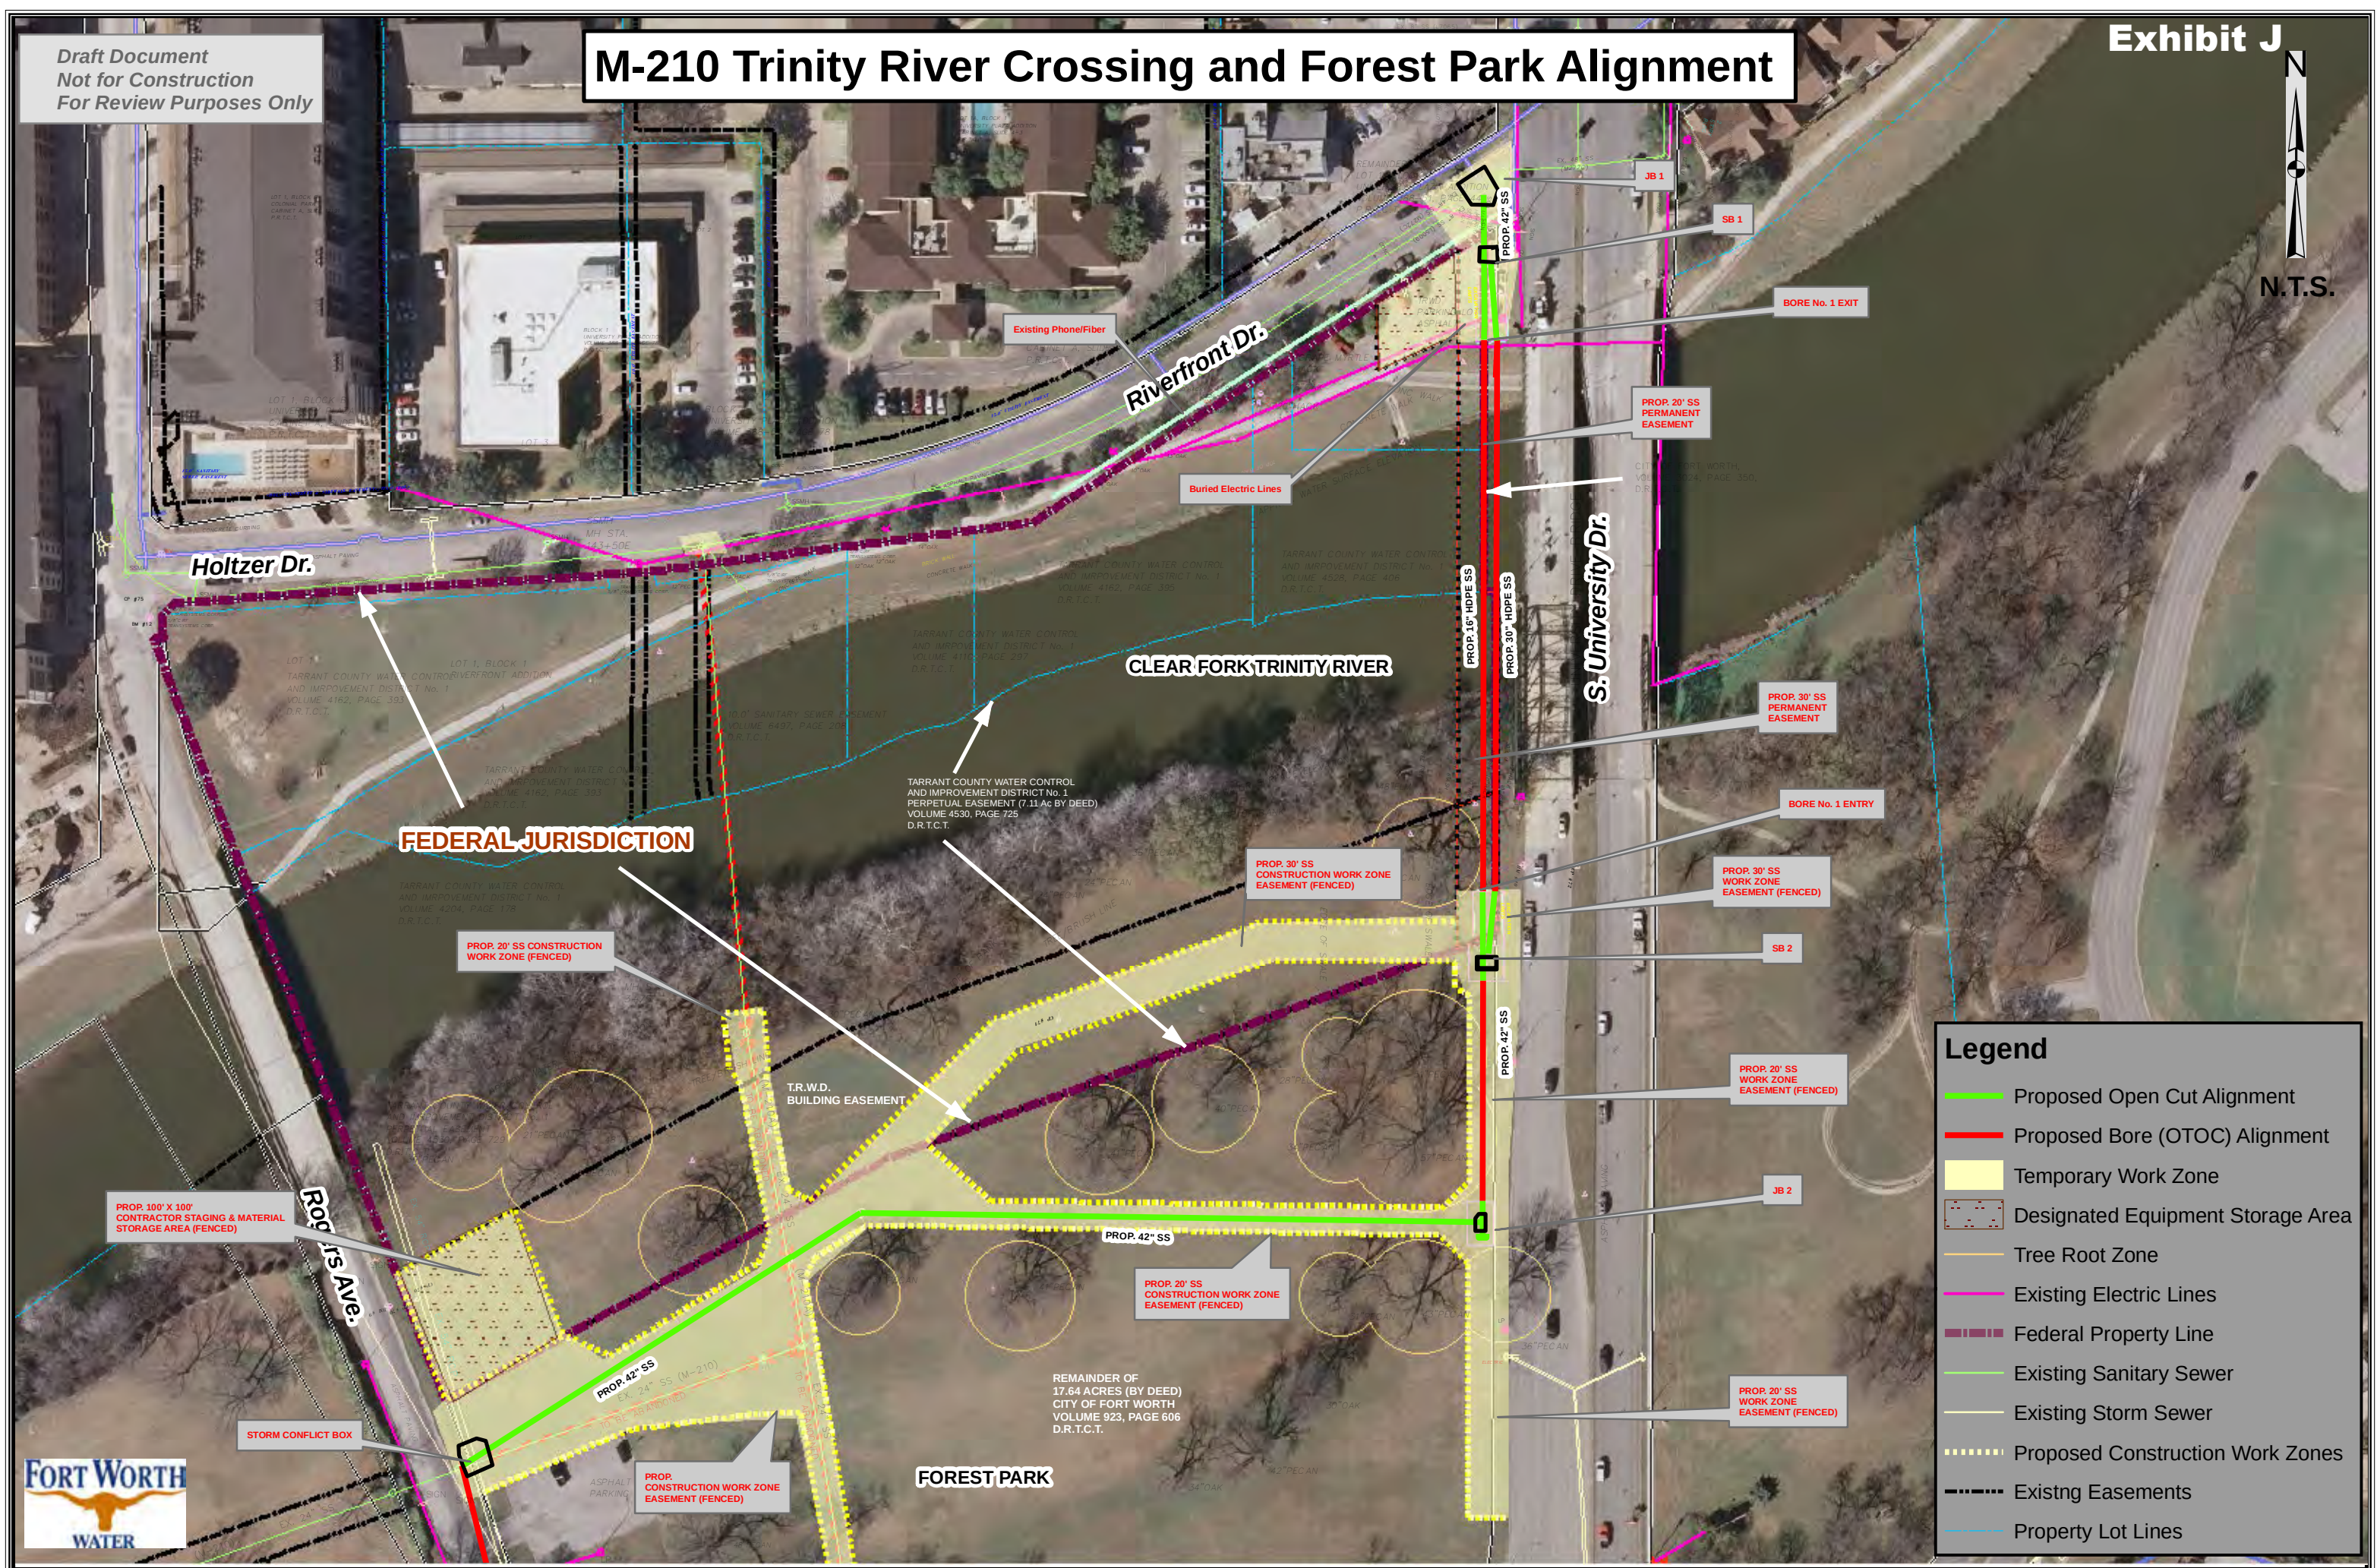


Exhibit K



Exhibit L

TARRANT COUNTY, TEXAS

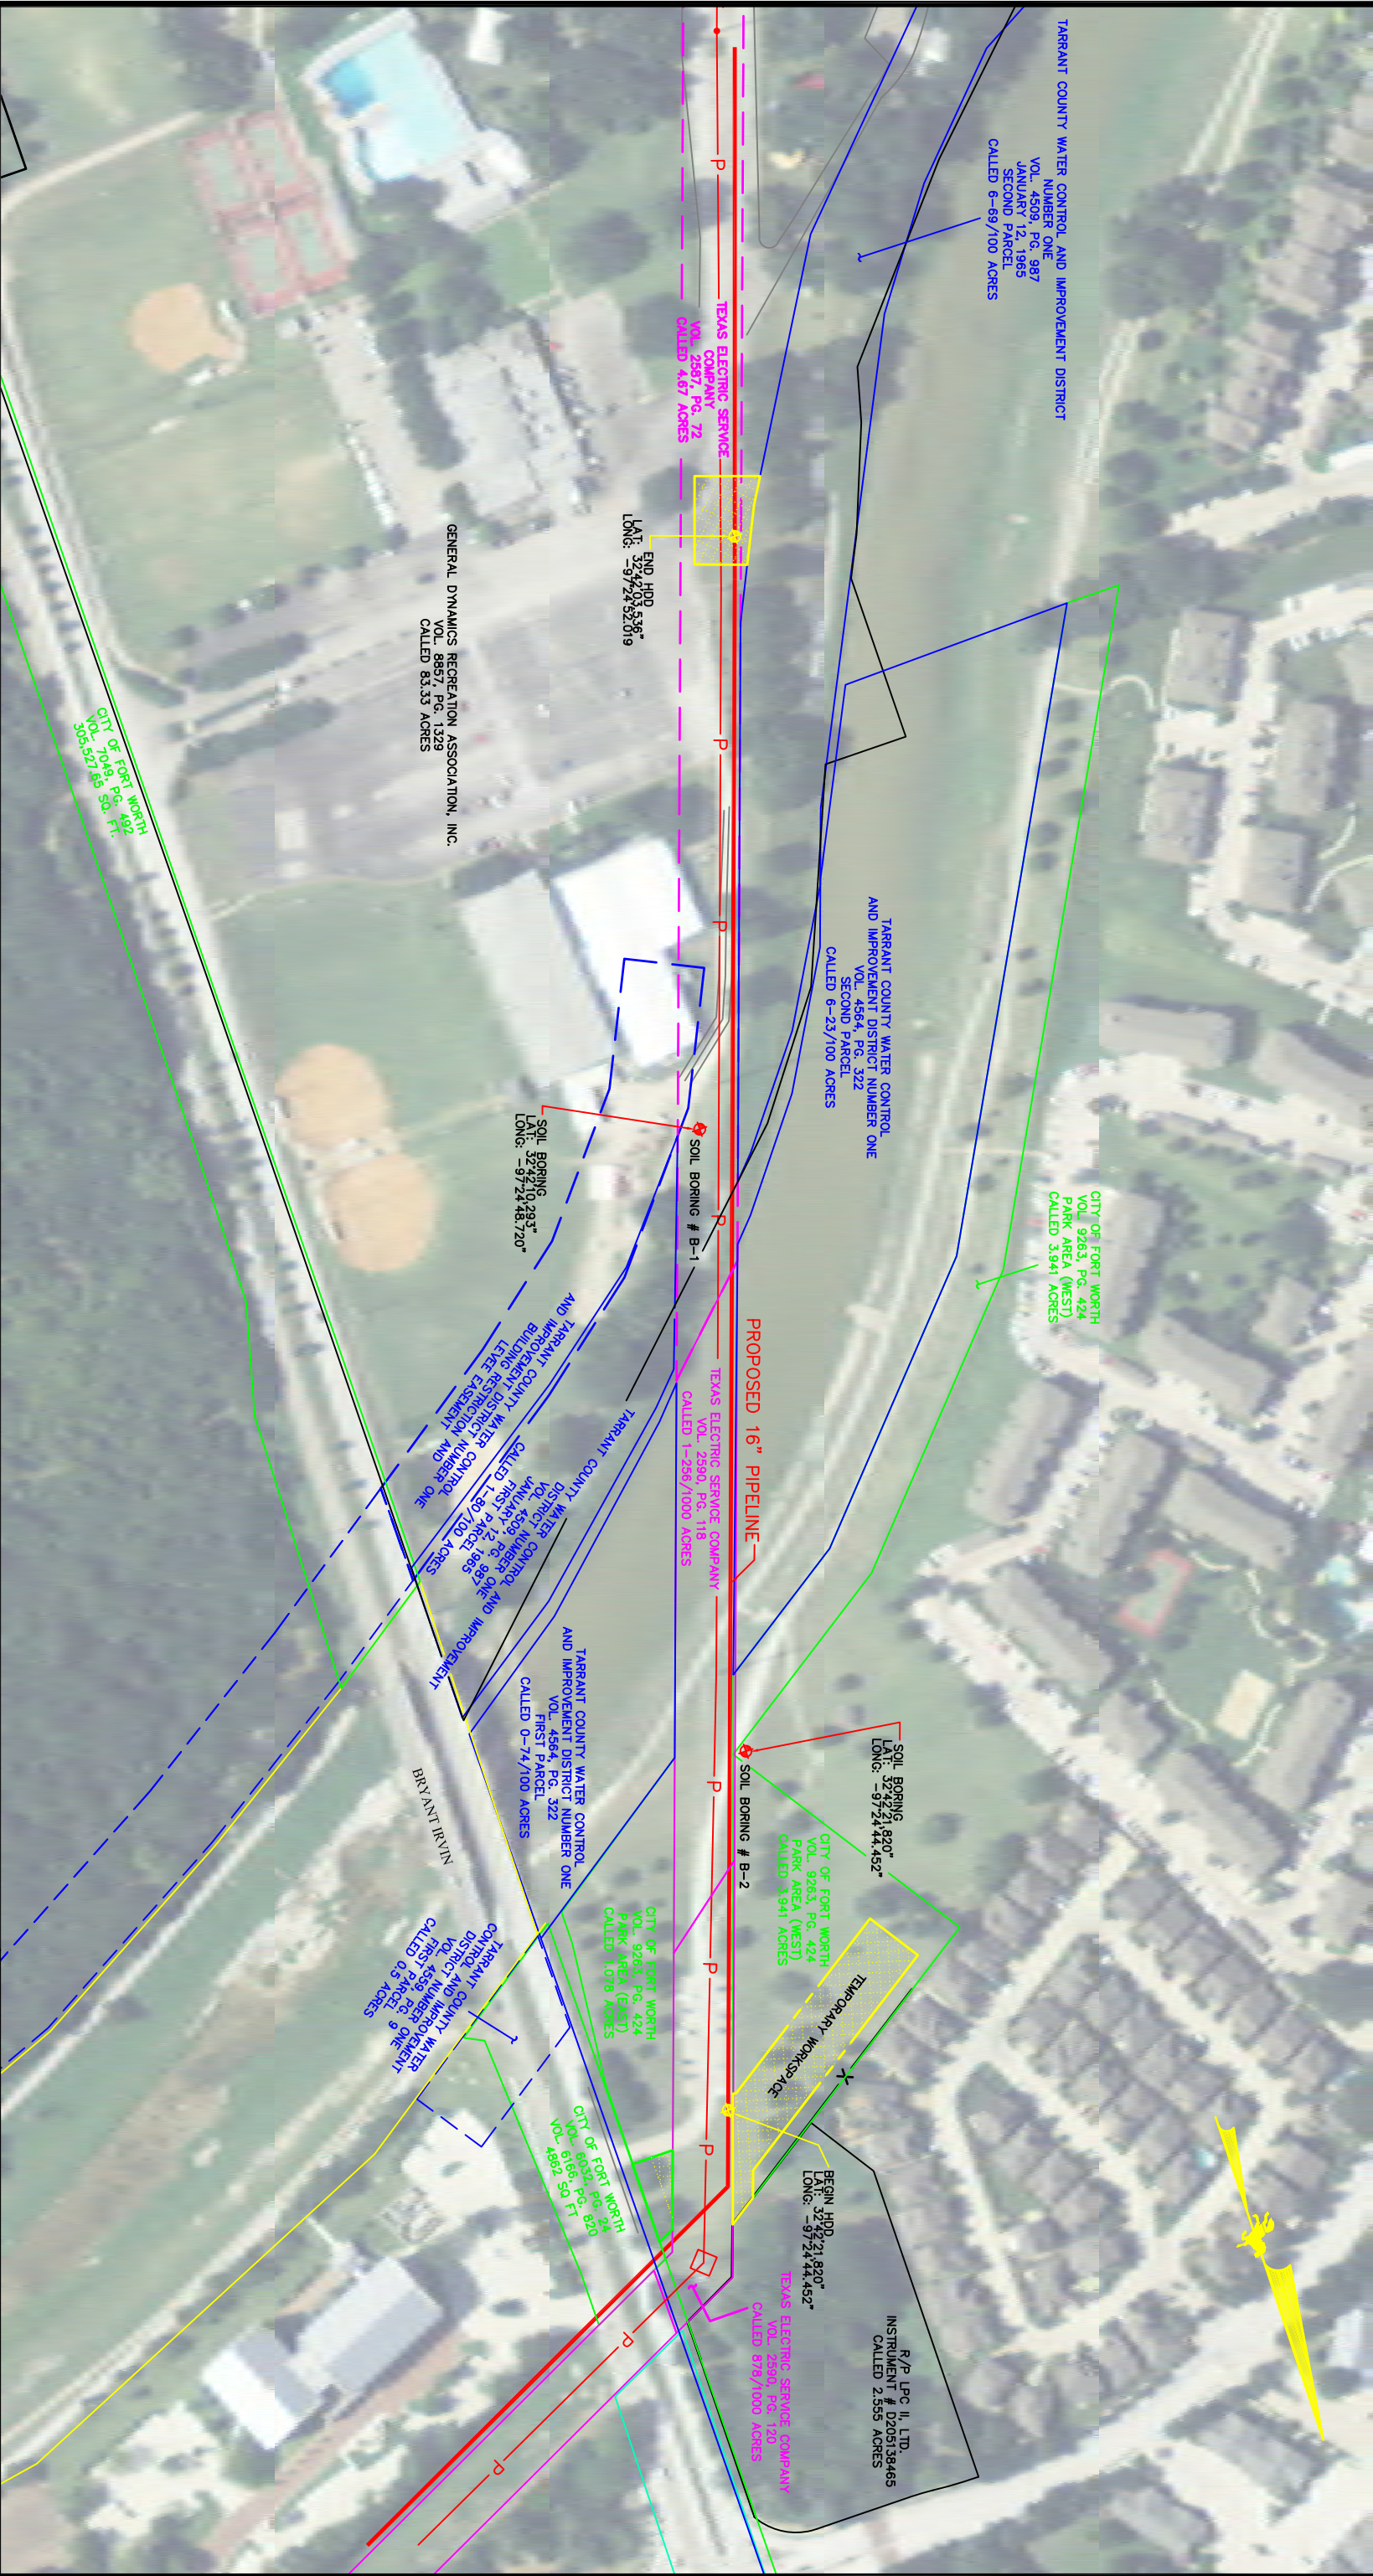

LEGEND

- HDD ENTRY/EXIT
- SOIL BORING
- TEMPORARY WORK SPACE
- ONCOR
- CITY OF FORT WORTH
- TARRANT COUNTY WATER CONTROL AND IMPROVEMENT



SCALE: 1" = 200' HORZ. & VERT.

BARNETT GATHERING, L.P.

PROPOSED 16" CRAWFORD-LMRA TRINITY PIPELINE
HORIZONTAL DIRECTIONAL DRILL
CLEAR FORK OF TRINITY RIVER

TARRANT COUNTY,

TEXAS

AT&T PROJECT 7646069

2501 PARKVIEW

FOREST PARK BLVD - 10TH TO PARKVIEW


4,891' LINEAR FEET


PROP. OPEN TRENCH



PROP. BORE



--Proprietary--
Not for use or disclosure outside the AT&T companies except under written agreement.

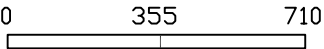

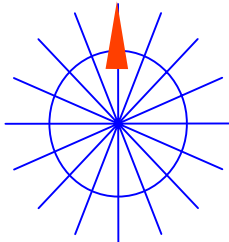SPECIAL CIRCUITS		 NORTH ARROW	
6203 FORWARDED			
PERMIT REQUIRED		OPERATING RANGE OF JOB STEPS	
TASK _____		TO _____	
MFRC			
TRANSMISSION ZONE			
RZ	CZ	TAPER CODE	
CAUTION HIGH VOLTAGE			
KV	AERIAL	BURIED	
HIGHWAY PERMIT NO.			
Utility CO			
REP NAME			
REP TEL NO.			
POLE CONTACTS (+)		(-)	
Utility CO			
REP NAME			
REP TEL NO.			
POLE CONTACTS (+)		(-)	
Utility CO			
REP NAME			
REP TEL NO.			
POLE CONTACTS (+)		(-)	
PROJECT NO 7646069			
AERIAL ROUTE LAYOUT			
NPA/NNX: 817-332 PRT:			
EXCH. EDISON			
TAX DIST.			
GEO LOC.			
ENGR. JOE CALVA DRAWN			
TELEPHONE NO. (817)338-5499			
REC. REF.			
MAP REF. MAPSCO 76-C,G,F			
SCALE NTS			
ISSUE DATE			
PROJ TITLE 2501 PARKVIEW 7646069			
REV. NUMBER			
DATE REV.			

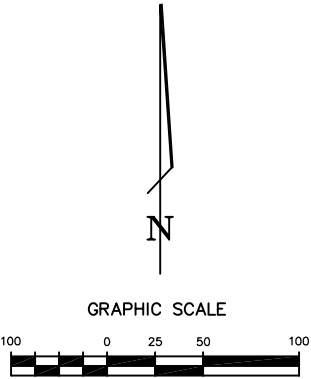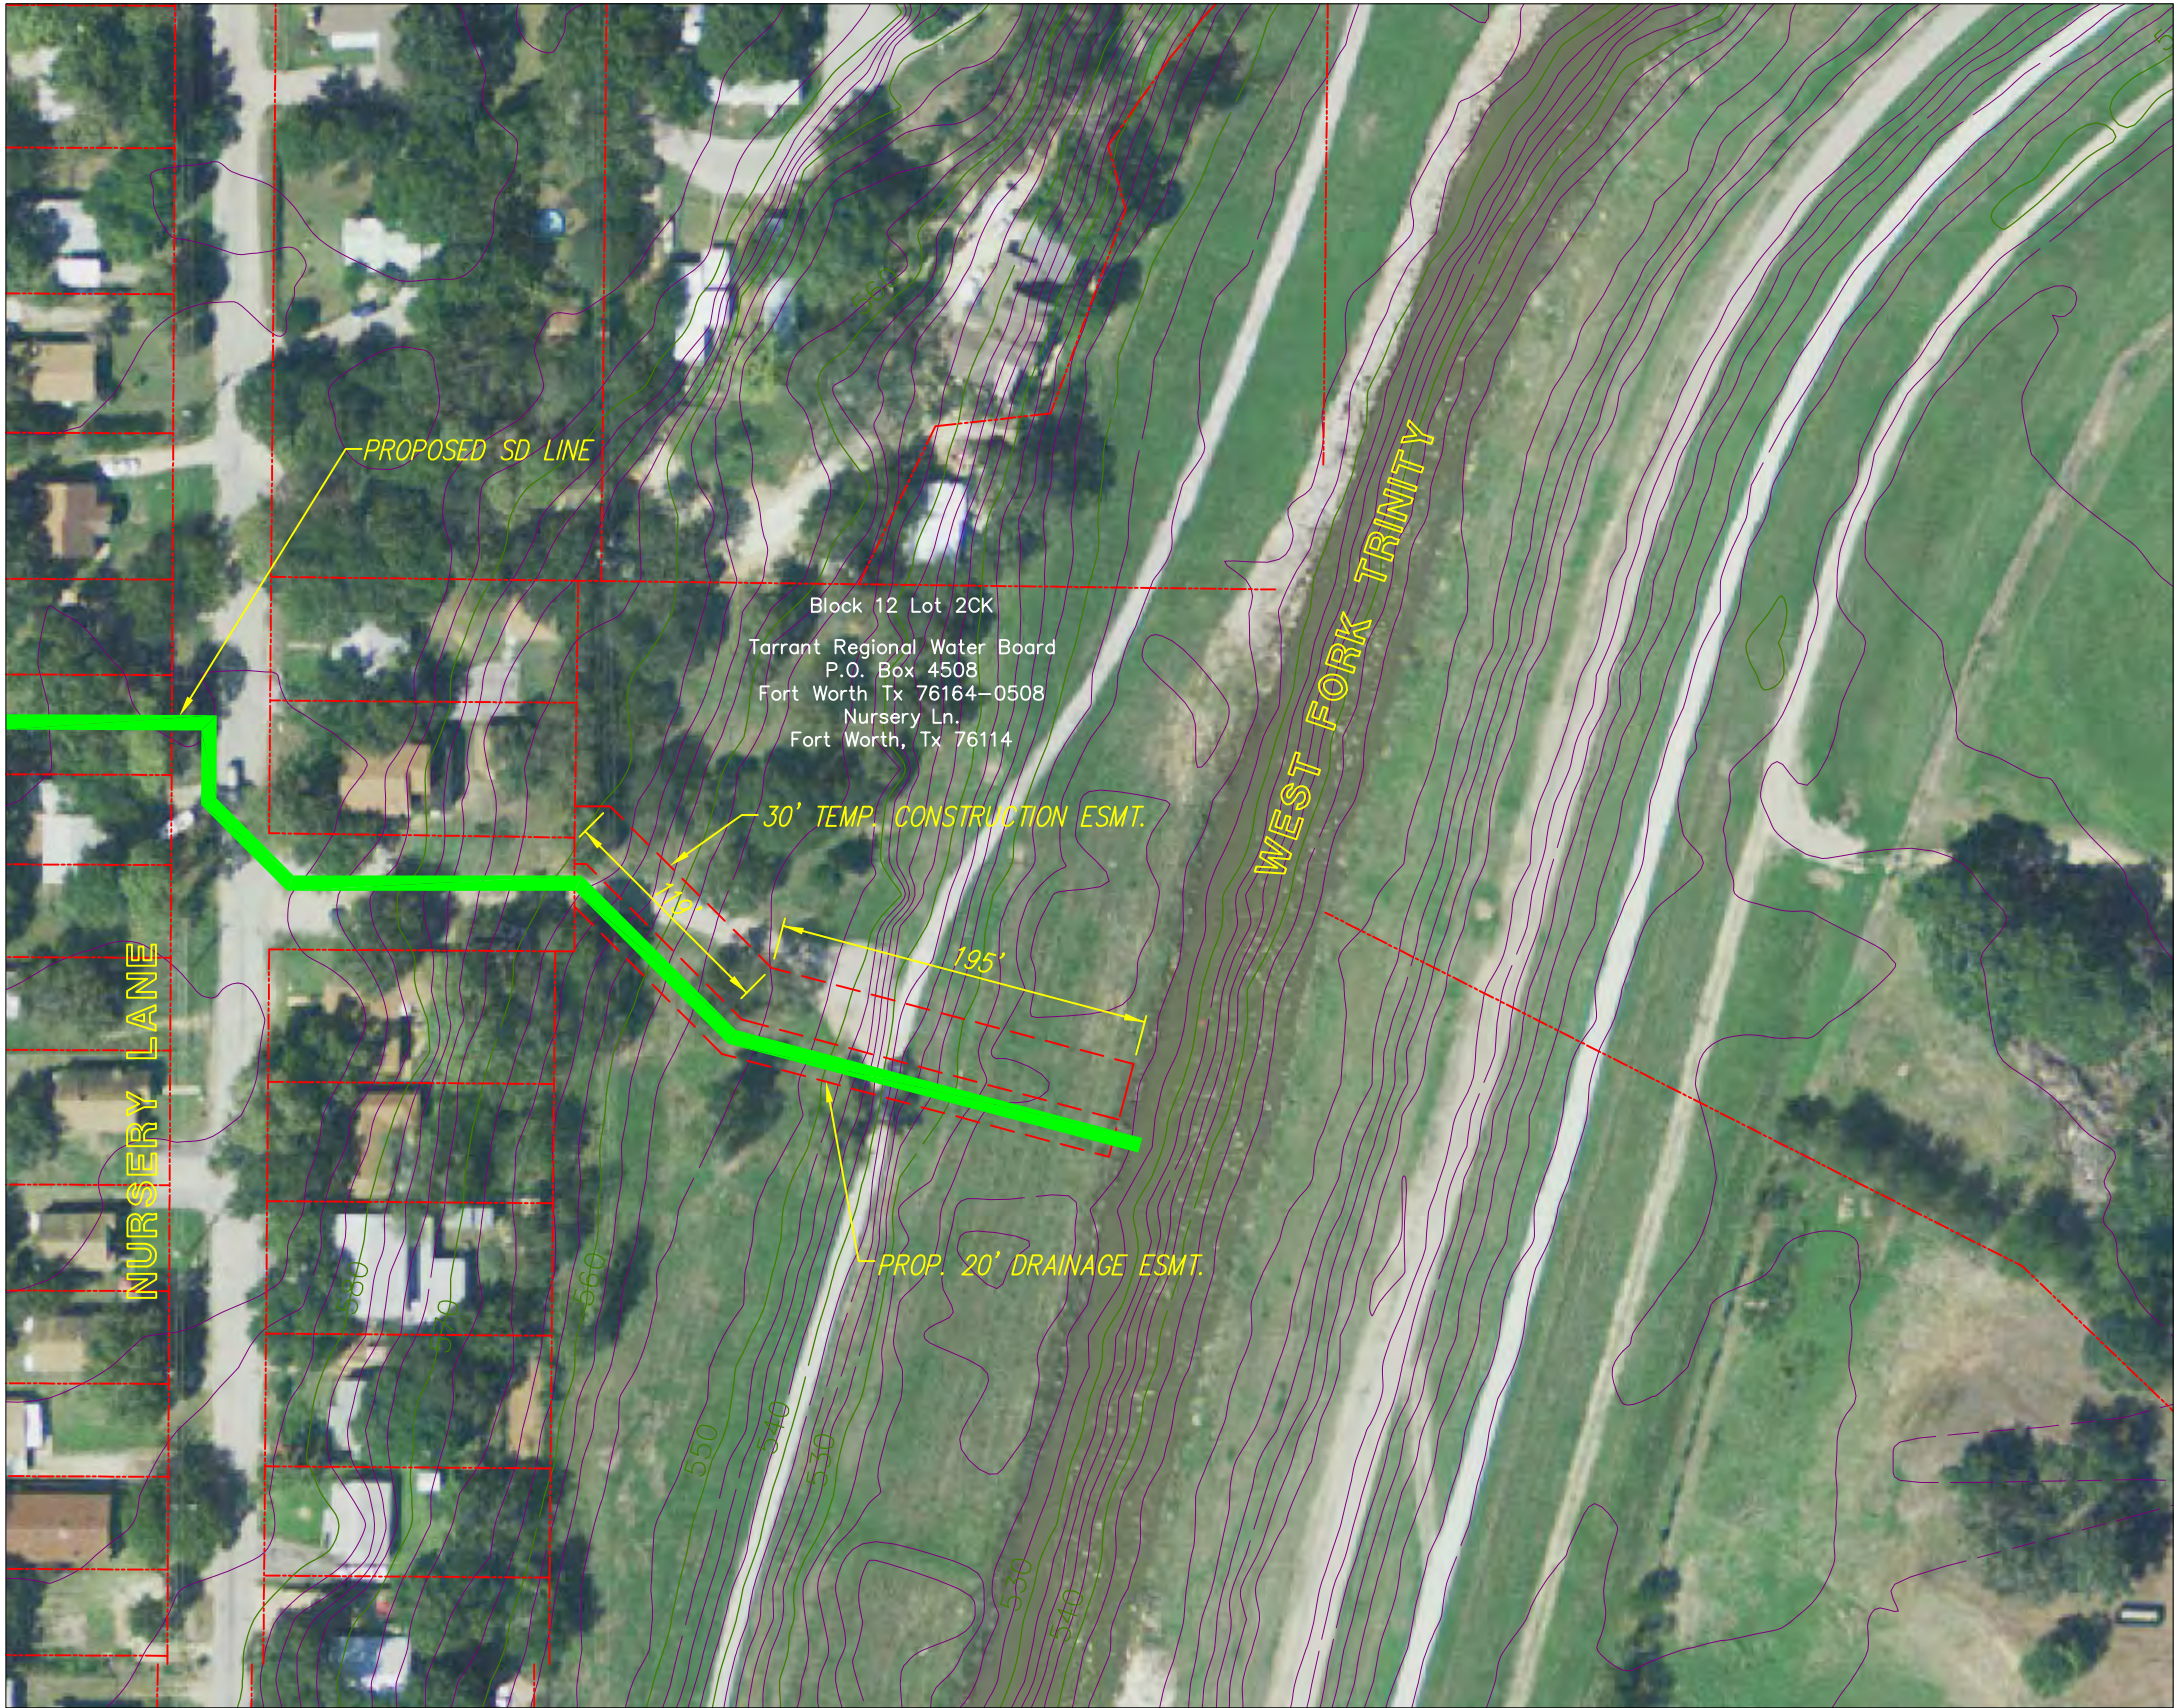

SCOTT SUNSET DRAINAGE IMPROVEMENTS

Drawing: C:\PROJECTS\FTW10133\cad\sheet\EXHIBITS\ENVIRONMENTAL\EXHIBIT.dwg at Feb 21, 2011-1:33pm by Jose_R
Layout: NEW LAYOUT Xrefs: X-BASE.dwg X-BOUNDARY FROM TNP SURVEY.dwg

NO.	REVISION	BY	DATE




SCALE
HORIZ 1"=100'
VERT N/A
DATE
FEB 2011



TEAGUE NALL AND PERKINS
1100 Macon Street
Fort Worth, Texas 76102
Phone:(817)336-5773 • Fax:(817)336-2813
www.tnp-online.com

CITY OF FORT WORTH, TEXAS	TNP PROJECT FTW10133
DRAINAGE IMPROVEMENTS SCOTT-SUNSET	SHEET 1
EXHIBIT	

Exhibit O

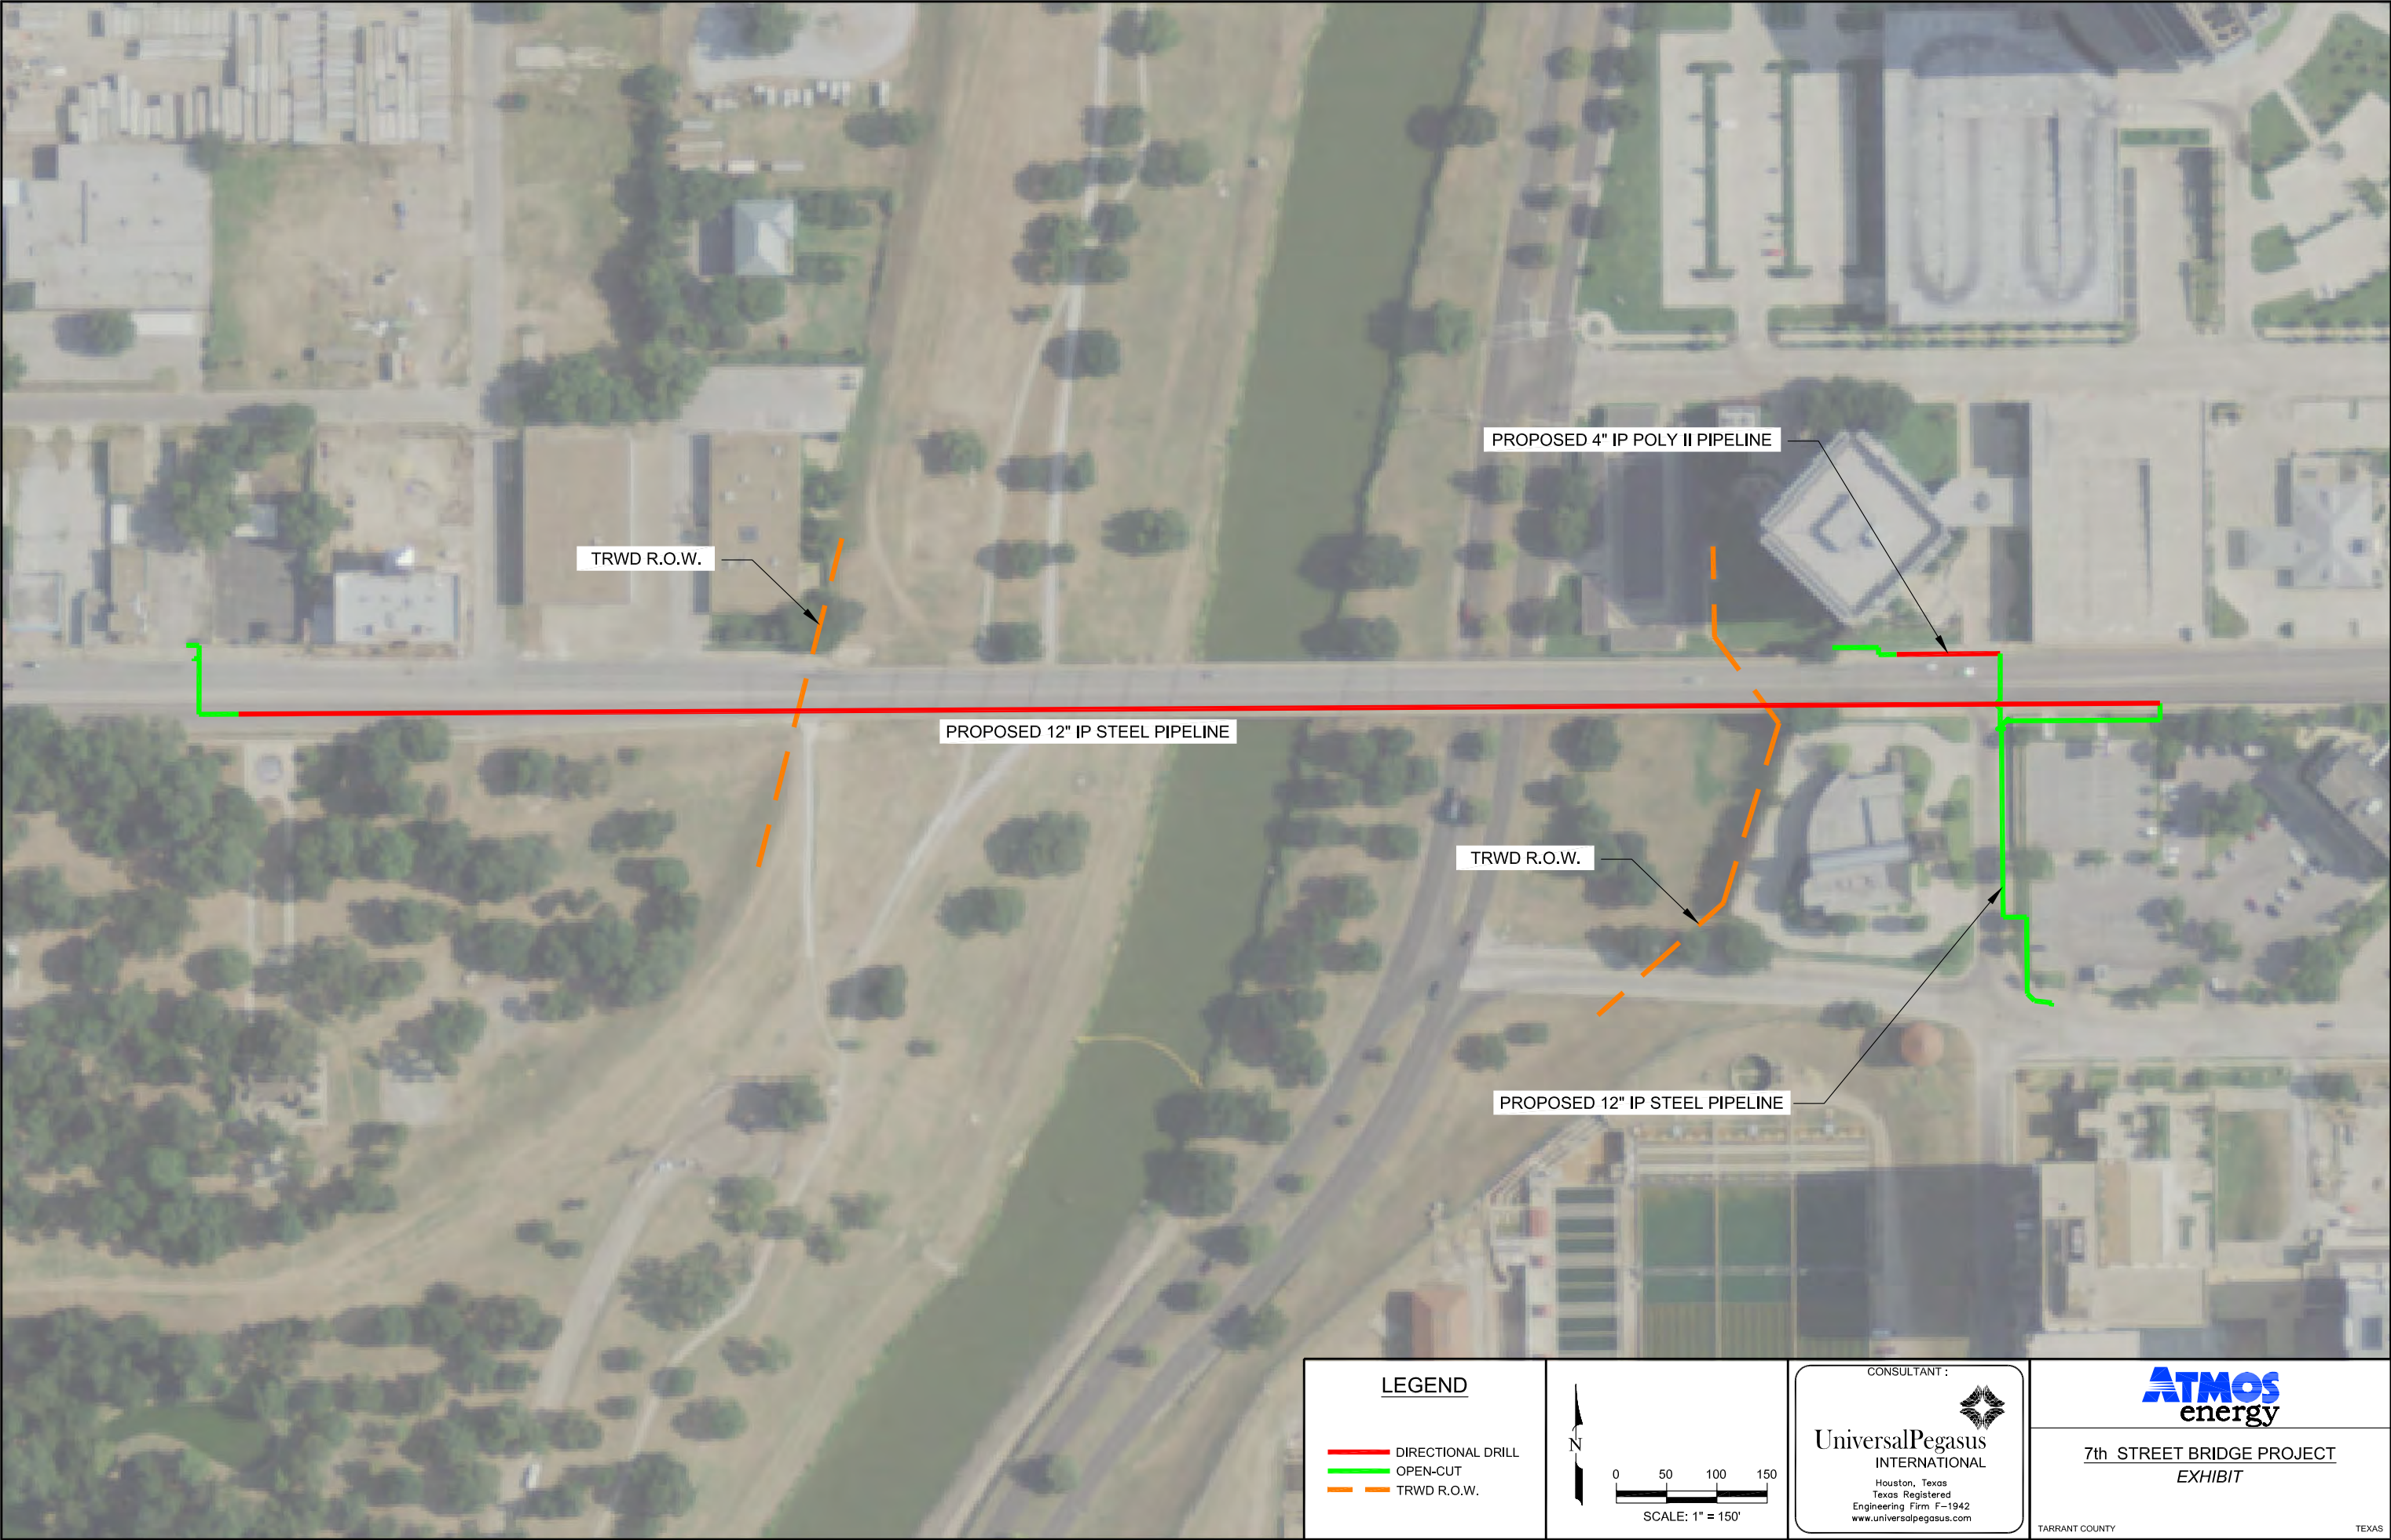

I:\ATMOS\11065 - 7th Street Bridge\EXHIBIT\7th Street Bridge Exhibit.dwg, 2/24/2011 1:10:00 PM

LEGEND — DIRECTIONAL DRILL — OPEN-CUT — TRWD R.O.W.	N 0 50 100 150 SCALE: 1" = 150'	CONSULTANT : UniversalPegasus INTERNATIONAL Houston, Texas Texas Registered Engineering Firm E-1942 www.universalpegasus.com	ATMOS energy <u>7th STREET BRIDGE PROJECT</u> <i>EXHIBIT</i> TARRANT COUNTY TEXAS
--	--	--	---


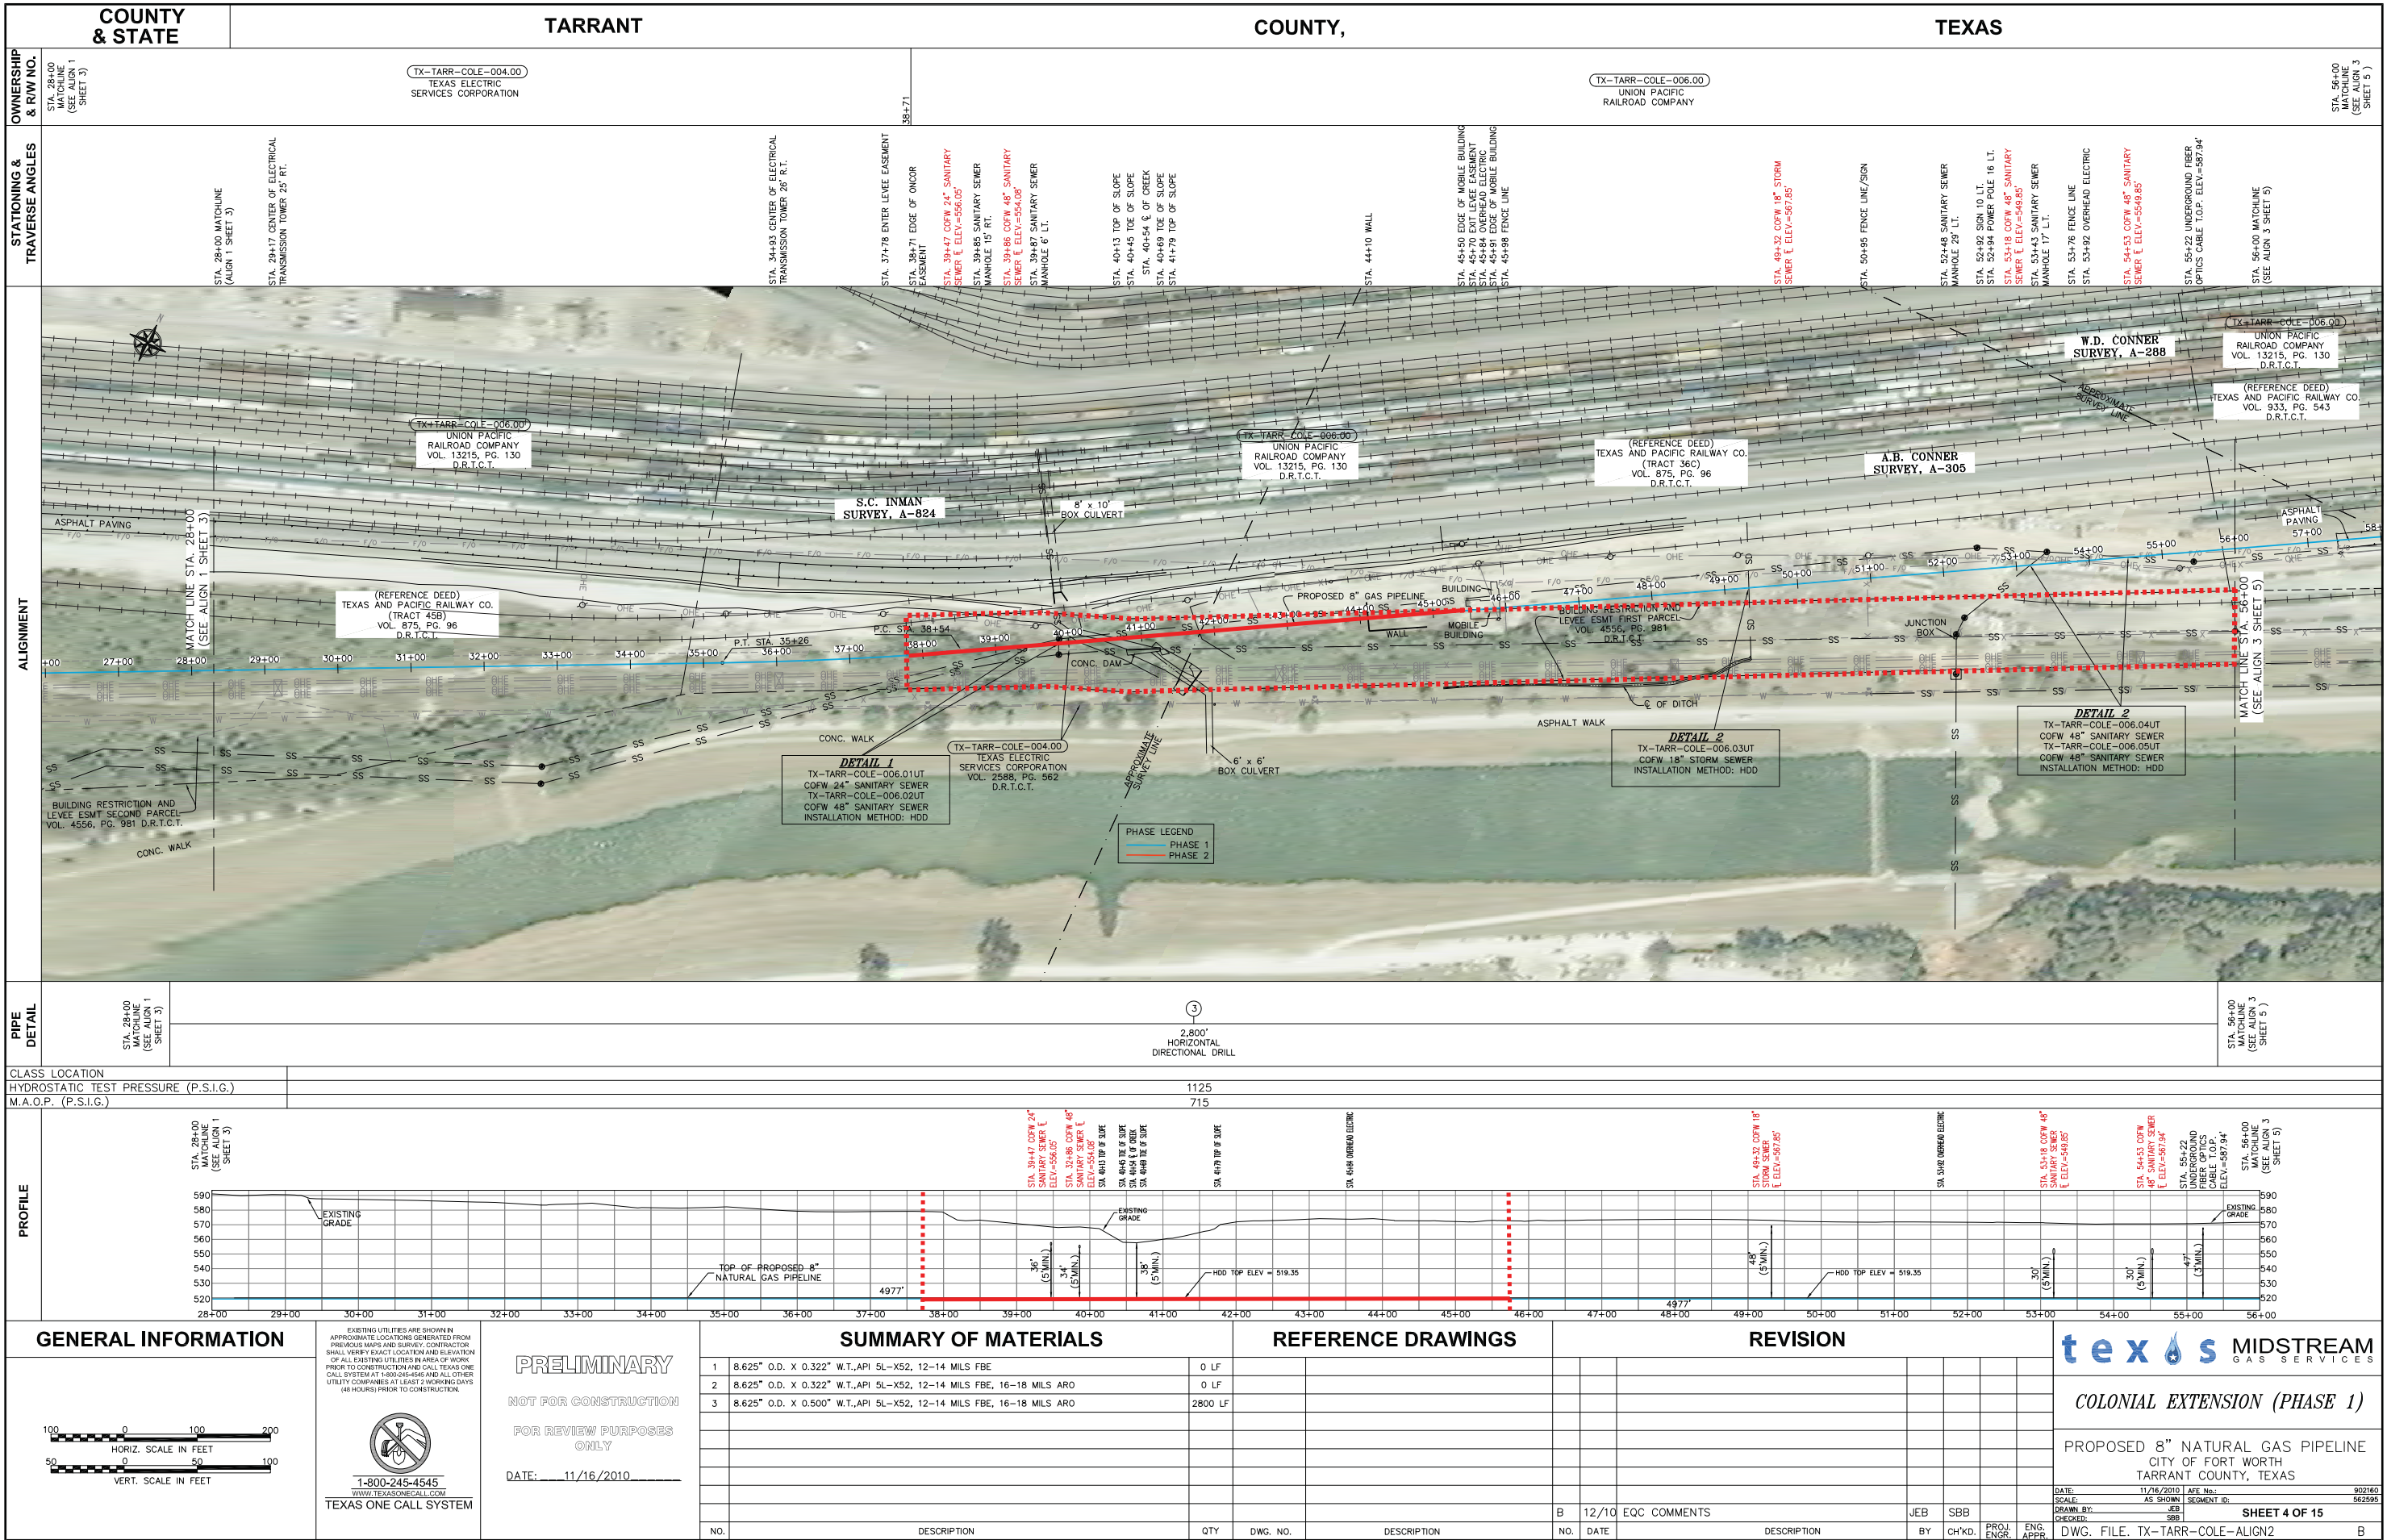


Exhibit Q1

Dallas Floodway
Dallas Water
Utilites Water Main
Replacements

Legend

- bore
- open cut
- Levees
- Dallas Floodway Boundary

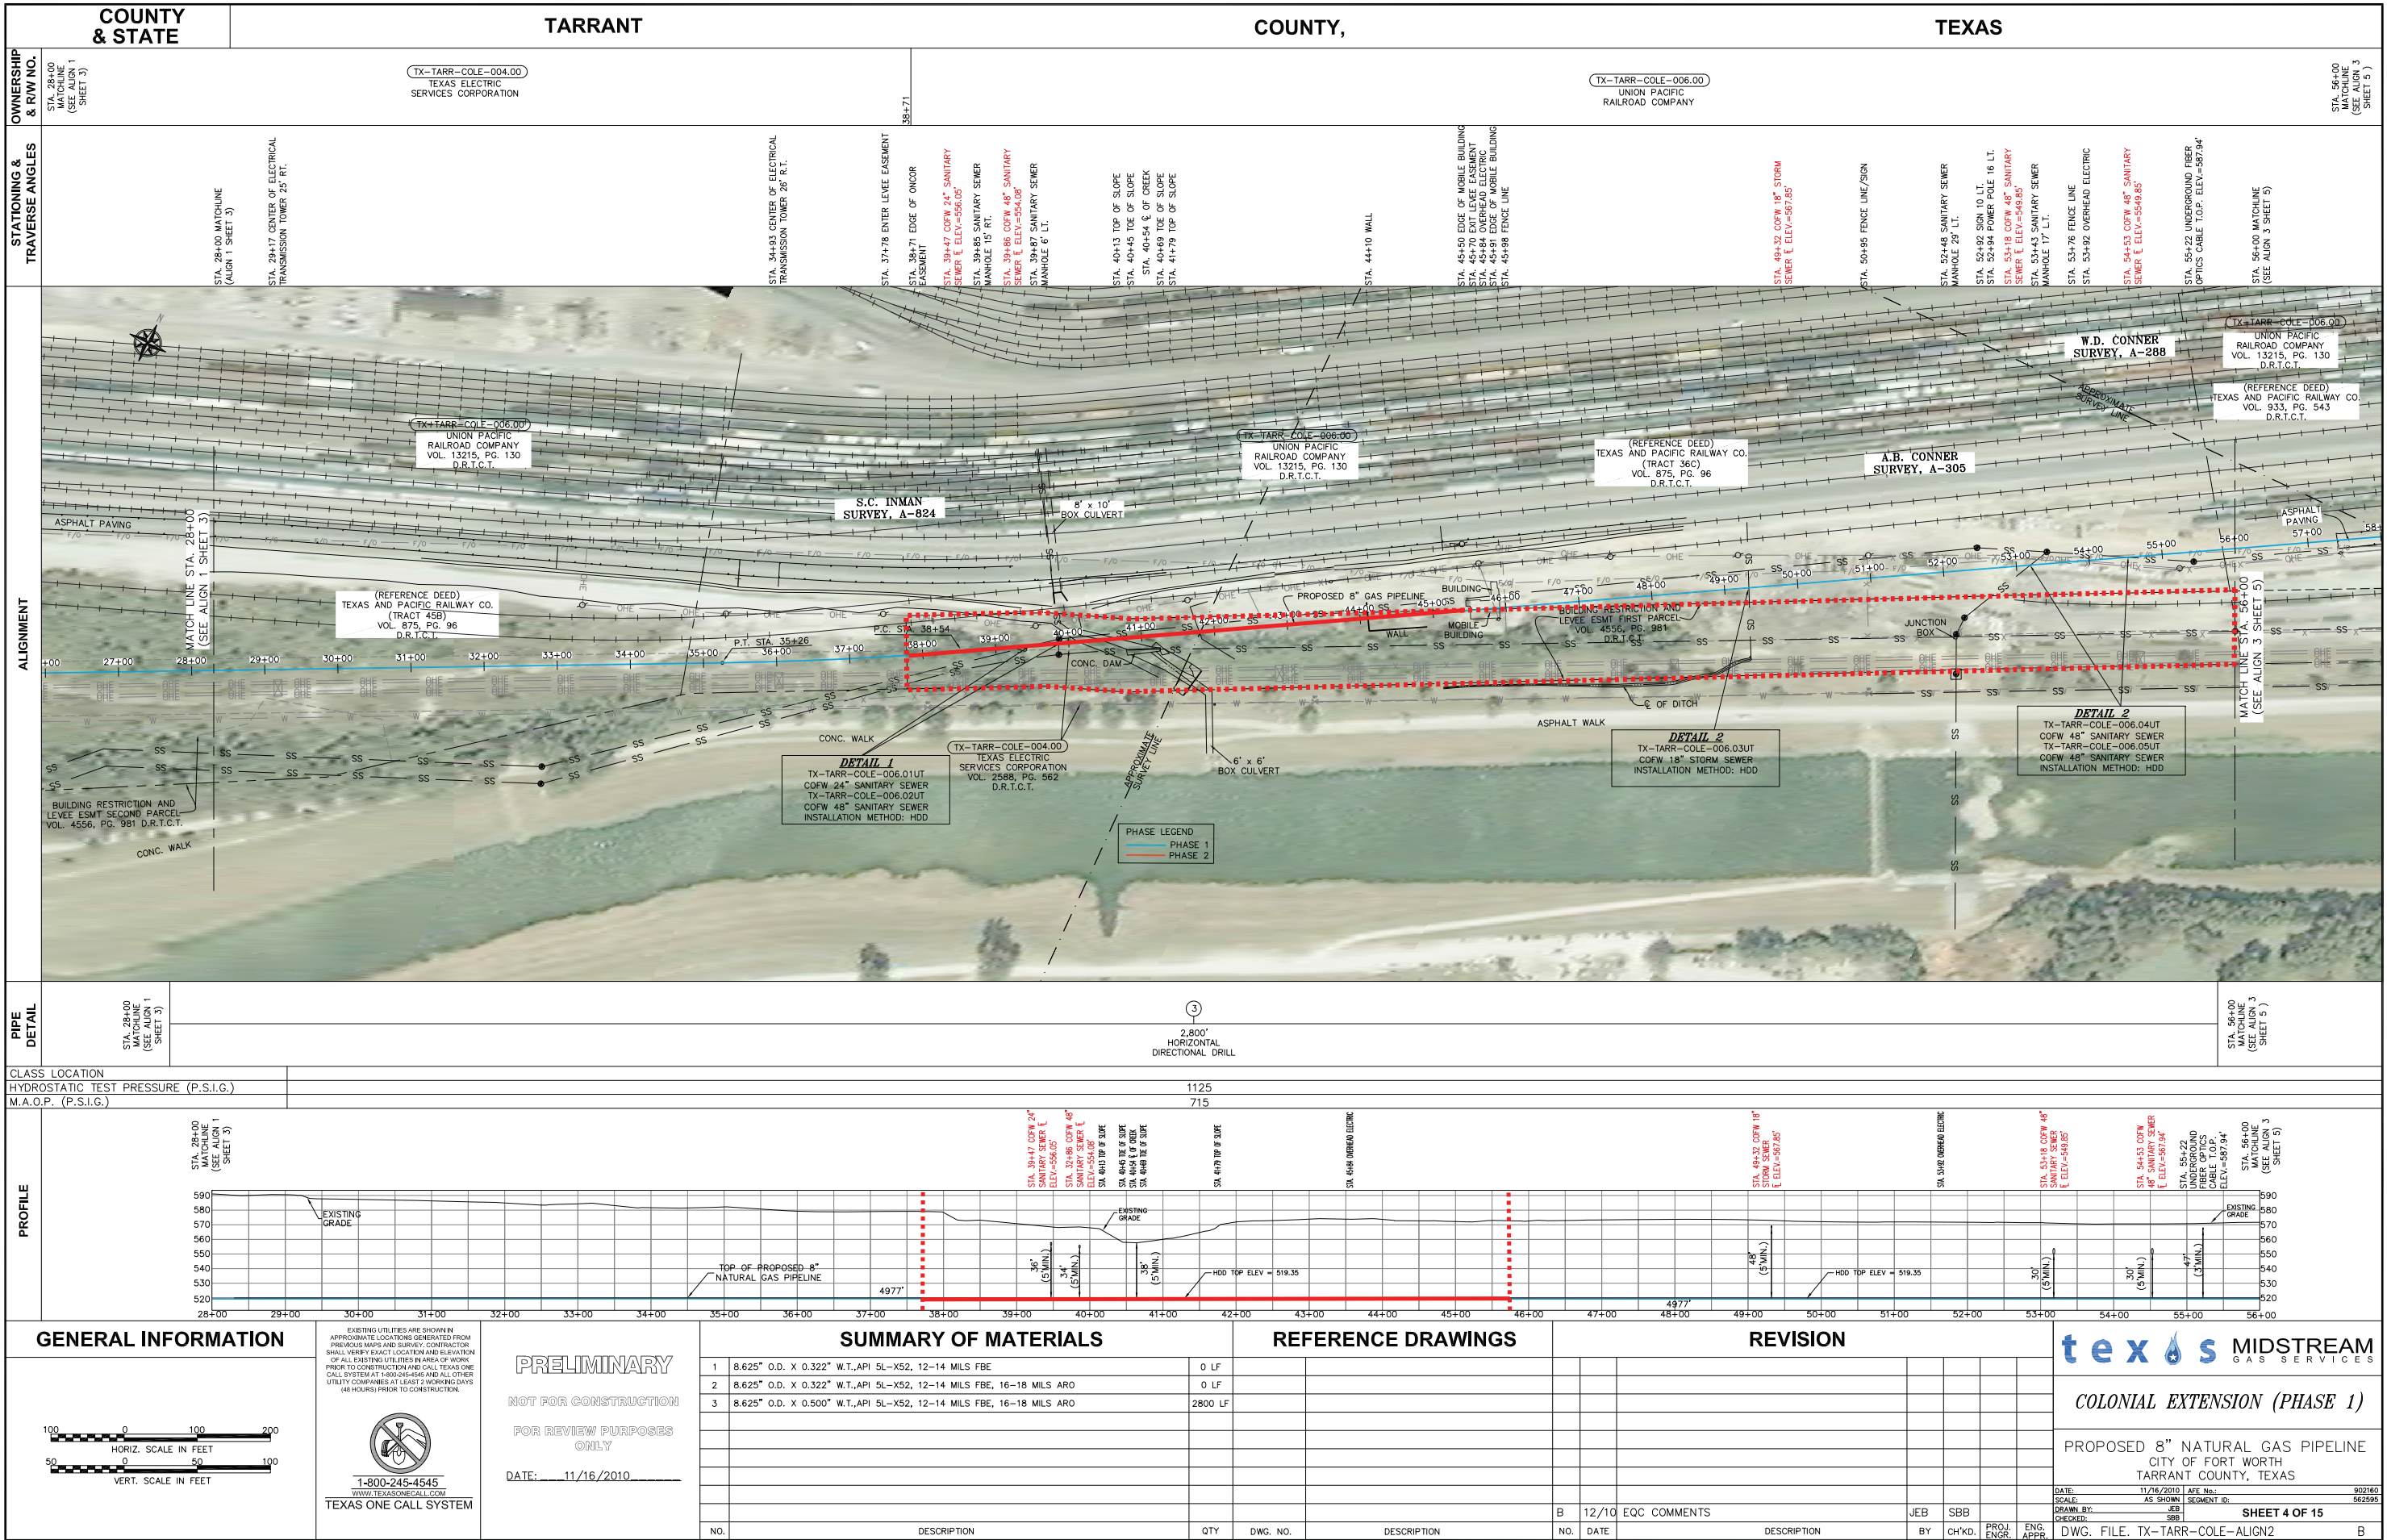

DISCLAIMER - "The U.S. Army Corps of Engineers has provided this data as a representation of the various information gathered from multiple sources utilizing multiple methods. This data should be used only as a representation of the provided information and should not be used for any other purpose. No guarantee is made by the U.S. Army Corps of Engineers regarding the data's accuracy or completeness or its suitability to a particular use."



0 185 370 740 1,110 1,480 Feet

Westmoreland Rd/
Mockingbird Ln
48" water main

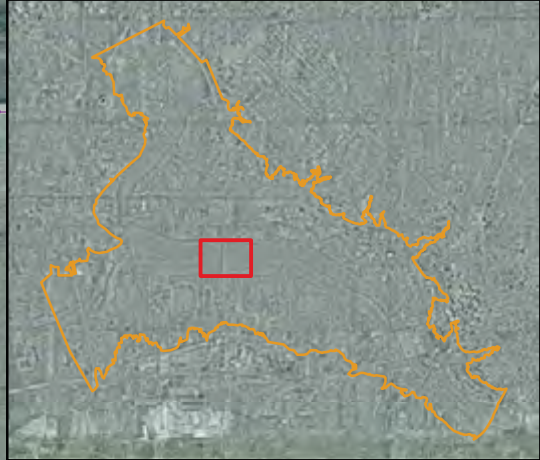


Exhibit Q2

Dallas Floodway Dallas Water Utilites Water Main Replacements

Legend

- bore
- open cut
- Levees
- Dallas Floodway Boundary



DISCLAIMER - "The U.S. Army Corps of Engineers has provided this data as a representation of the various information gathered from multiple sources utilizing multiple methods. This data should be used only as a representation of the provided information and should not be used for any other purpose. No guarantee is made by the U.S. Army Corps of Engineers regarding the data's accuracy or completeness or its suitability to a particular use."



US Army Corps
of Engineers
Fort Worth District

0 187.5 375 750 1,125 1,500 Feet

Hampton Rd
36" water line



Exhibit Q3

Dallas Floodway
Dallas Water
Utilites Water Main
Replacements

Legend

- bore
- open cut
- Levees
- Dallas Floodway Boundary



DISCLAIMER - "The U.S. Army Corps of Engineers has provided this data as a representation of the various information gathered from multiple sources utilizing multiple methods. This data should be used only as a representation of the provided information and should not be used for any other purpose. No guarantee is made by the U.S. Army Corps of Engineers regarding the data's accuracy or completeness or its suitability to a particular use."



Exhibit Q4

Dallas Floodway
Dallas Water
Utilities Water Main
Replacements

Legend

- bore
- open cut
- Levees
- Dallas Floodway Boundary



DISCLAIMER - "The U.S. Army Corps of Engineers has provided this data as a representation of the various information gathered from multiple sources utilizing multiple methods. This data should be used only as a representation of the provided information and should not be used for any other purpose. No guarantee is made by the U.S. Army Corps of Engineers regarding the data's accuracy or completeness or its suitability to a particular use."



Exhibit R

Dallas Floodway Dallas Water Atmos Gas Line Relocation

Legend

- Atmos Gas Line relocation
- Levees
- Dallas Floodway Boundary



DISCLAIMER - "The U.S. Army Corps of Engineers has provided this data as a representation of the various information gathered from multiple sources utilizing multiple methods. This data should be used only as a representation of the provided information and should not be used for any other purpose. No guarantee is made by the U.S. Army Corps of Engineers regarding the data's accuracy or completeness or its suitability to a particular use."

