

DALLAS FLOODWAY EXTENSION

RECOMMENDED PLAN

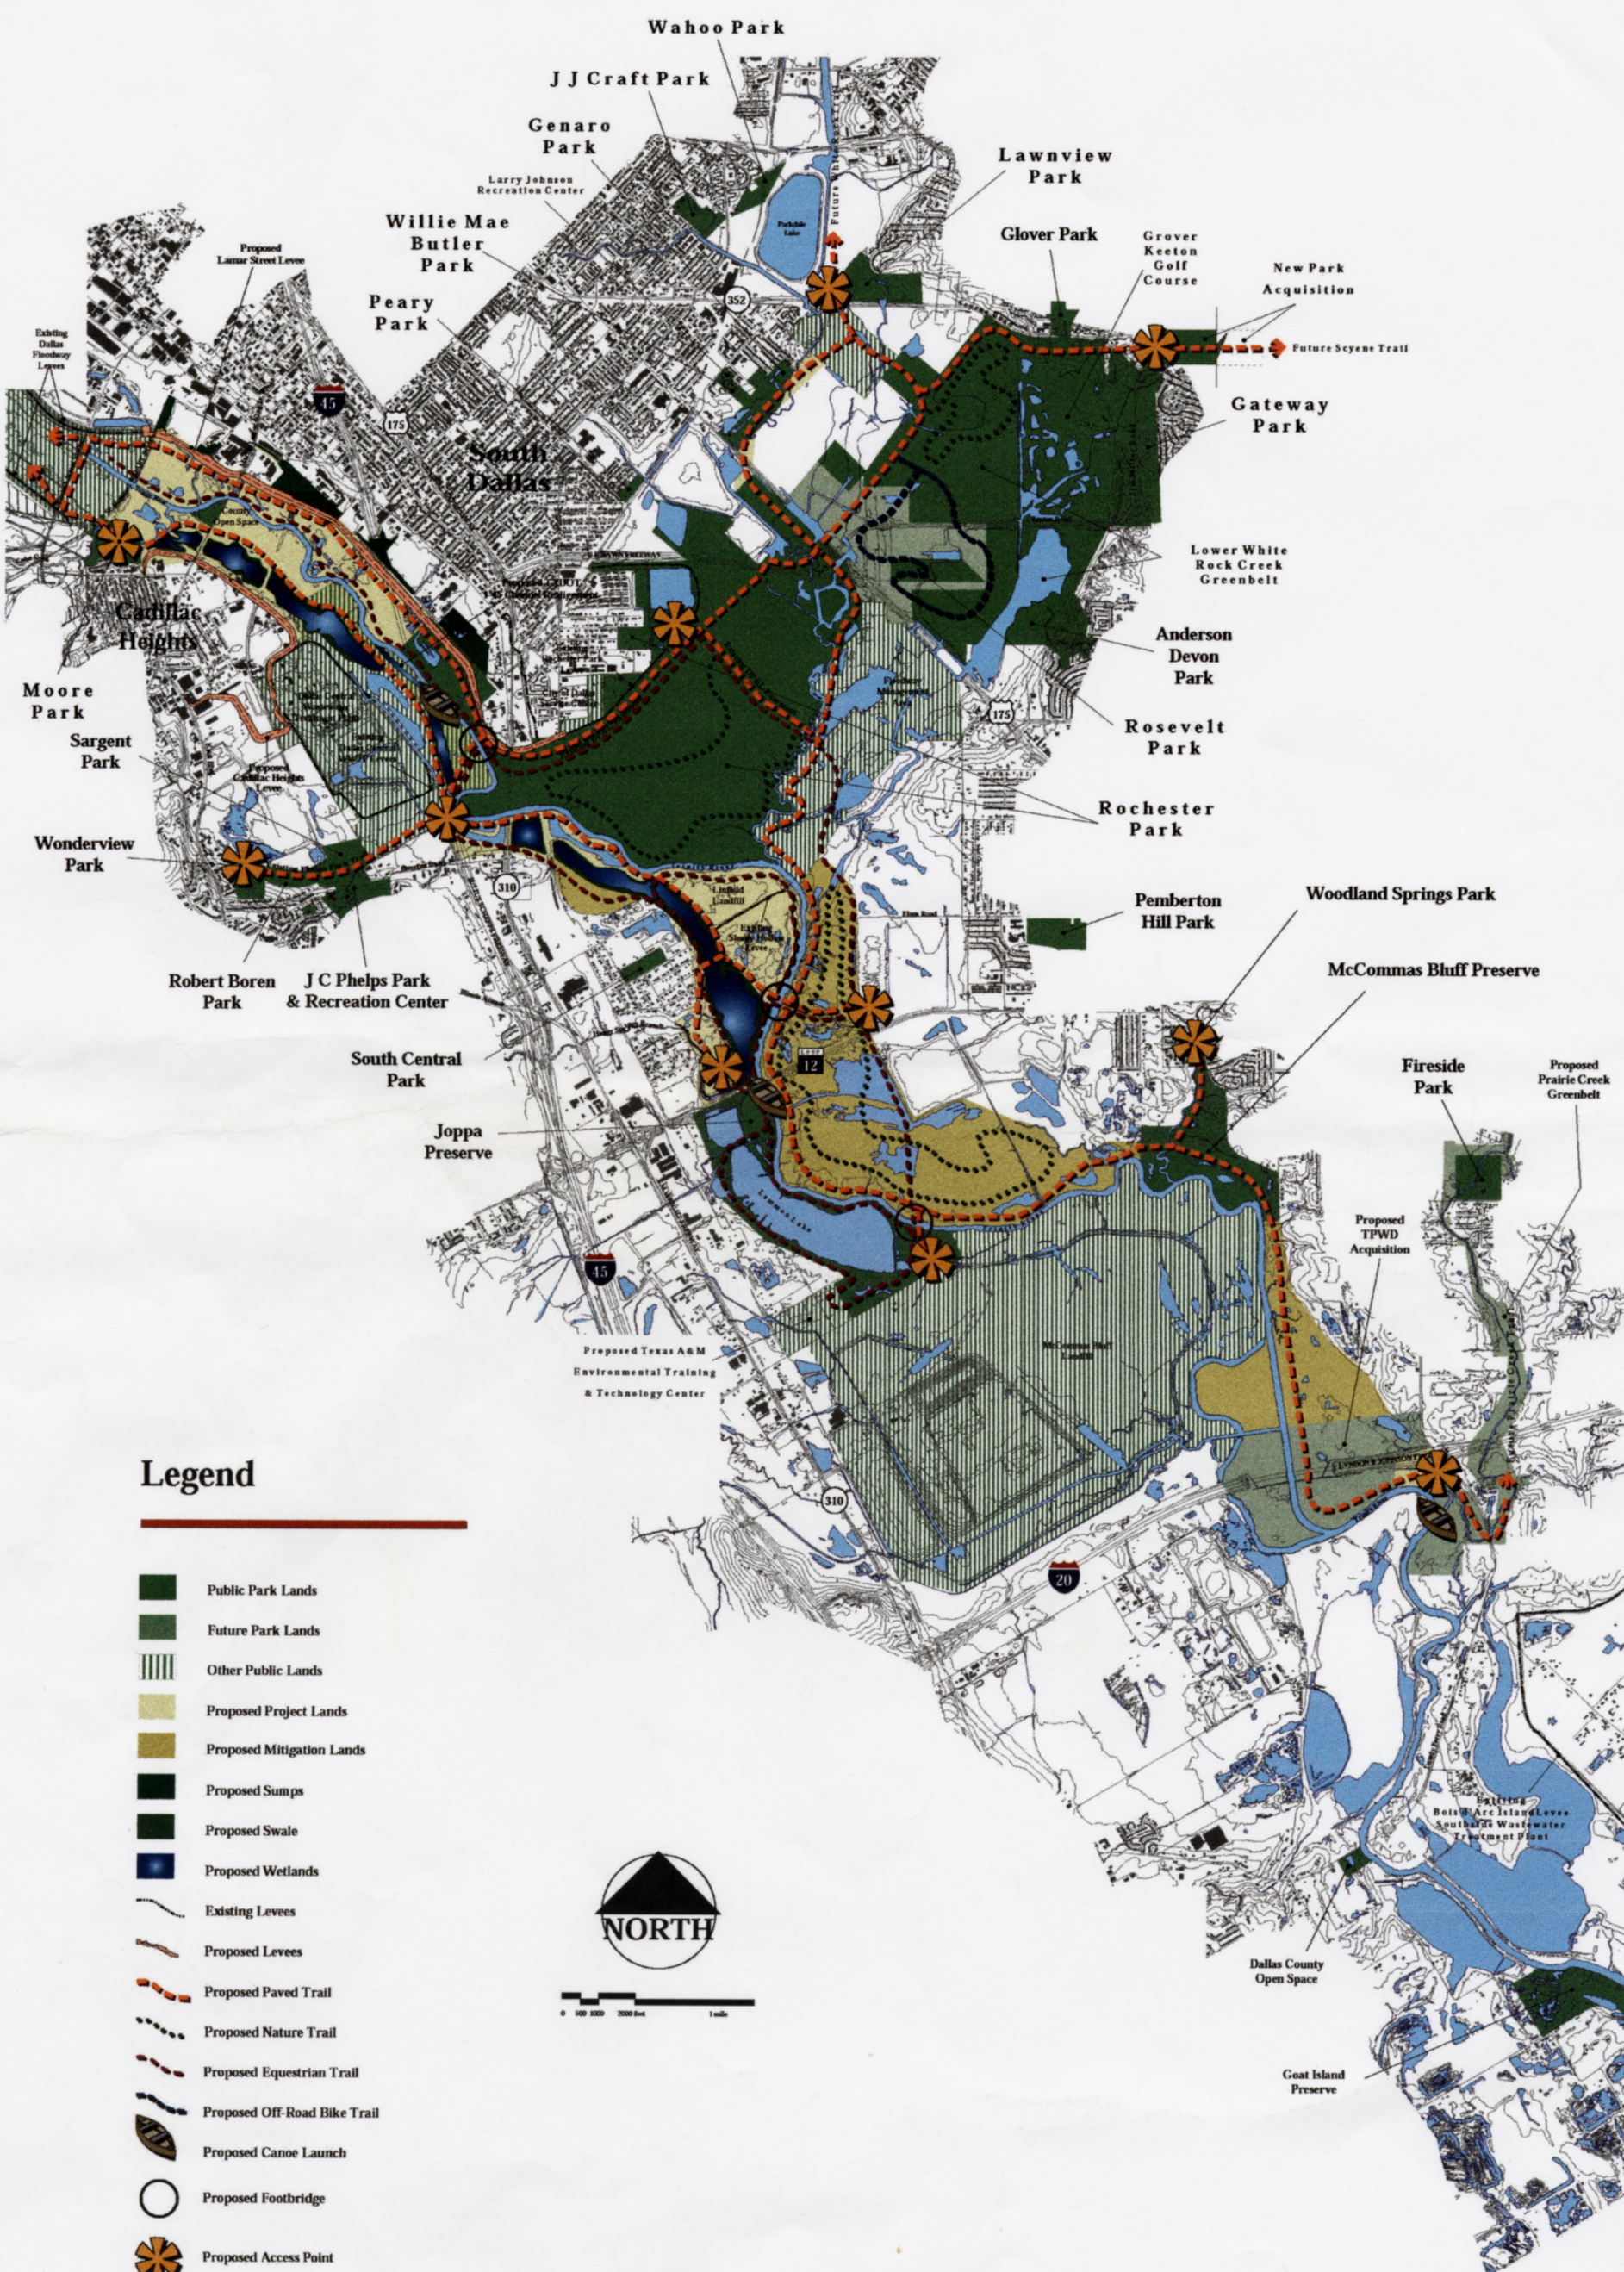


Figure S-1