


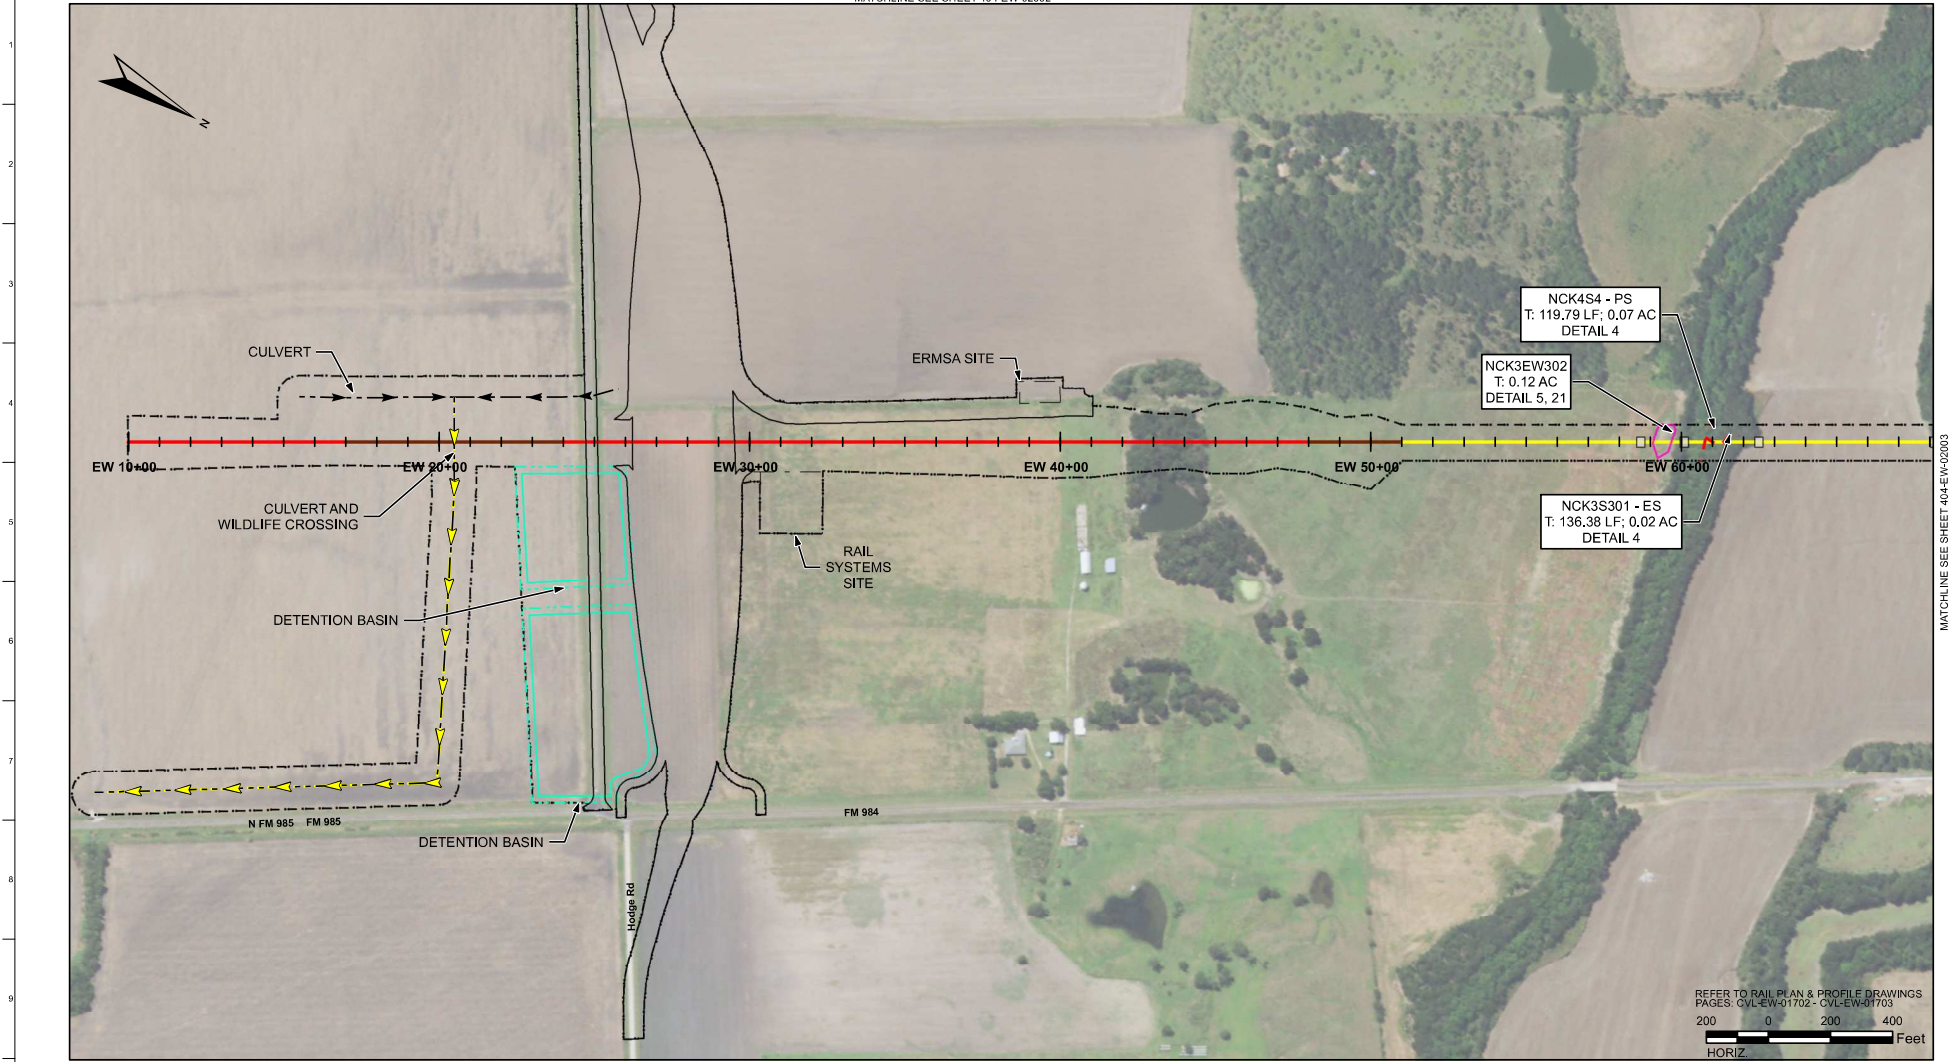

RAIL CONSTRUCTION TYPE	PERMANENT IMPACTS	TEMPORARY IMPACTS	OTHER	OTHER
CUT	EMERGENT WETLAND	EMERGENT WETLAND	LIMITS OF DISTURBANCE (CONSTRUCTION FOOTPRINT)	CULVERT FLOW - ROB
EMBANKMENT	FORESTED WETLAND	POND	PERMANENT UTILITIES IMPACTS	CULVERT FLOW - OPEN BOTTOM
RETAIN FILL	POND	STREAMS	TEMPORARY UTILITIES IMPACTS	
RETAIN CUT	SCRUB/SHRUB WETLAND	OTHER IMPACTS	ROADWAY IMPACTS/EMERG. RESR. (ERMSA)	
VIADUCT	STREAMS	CONVERSION WETLAND	PIER PILE CAP LOCATIONS	

DESIGNED BY H. MYERS
DRAWN BY M. KINZER
CHECKED BY R. ALDREDGE
IN CHARGE R. ZARATE
DATE NOV. 2019

FINAL, REVISION 1
FINAL, REVISION 2

REV	DATE	BY	CHK	APP	DESCRIPTION

PLAN

- NOTES:
- POTENTIALLY NON-JURISDICTIONAL WATERBODIES DO NOT INCLUDE IMPACT QUANTITIES.
 - P = PERMANENT IMPACT
 - T = TEMPORARY IMPACT
 - C = CONVERSION
 - ES = EPHEMERAL STREAM
 - IS = INTERMITTENT STREAM
 - PS = PERENNIAL STREAM
 - TEMPORARY, PERMANENT AND CONVERSION IMPACTS ARE SUMMED UP IN ONE CALLOUT BOX FOR EACH FEATURE.
 - UTILITY, TEMPORARY CONSTRUCTION AND CONSTRUCTION ALLOWANCE IMPACTS DO NOT REFERENCE A DETAIL.
 - ONLY APPLIES IN USACE FORT WORTH DISTRICT.

DALLAS TO HOUSTON
HIGH-SPEED RAIL
APPLICANT: TORR
SWF-2011-00483

ARUP

Arup Texas, Inc.
10370 Westwood Ave., Suite 475
Houston, Texas 77042 USA
Tel (713) 785 2787 Fax (713) 434 1467
www.arup.com
Texas Registered Engineering Firm: F-1590

FREESE NICHOLS


2711 North Haskell Ave., Suite 3300
Dallas, Texas 75204
Tel (214) 217 2200 Fax (214) 217 2201
www.fnco.com
Texas Registered Engineering Firm: F-2144



Drawing Title
ELLIS WEST SEGMENT
PLAN VIEW (FRA SEG. 2)
STA EW 10+00 TO EW 68+11

Scale
AS SHOWN
Drawing Status
NOT FOR CONSTRUCTION
JOB No. 234180 Drawing No. 404-EW-02001 Rev. 02

11x17

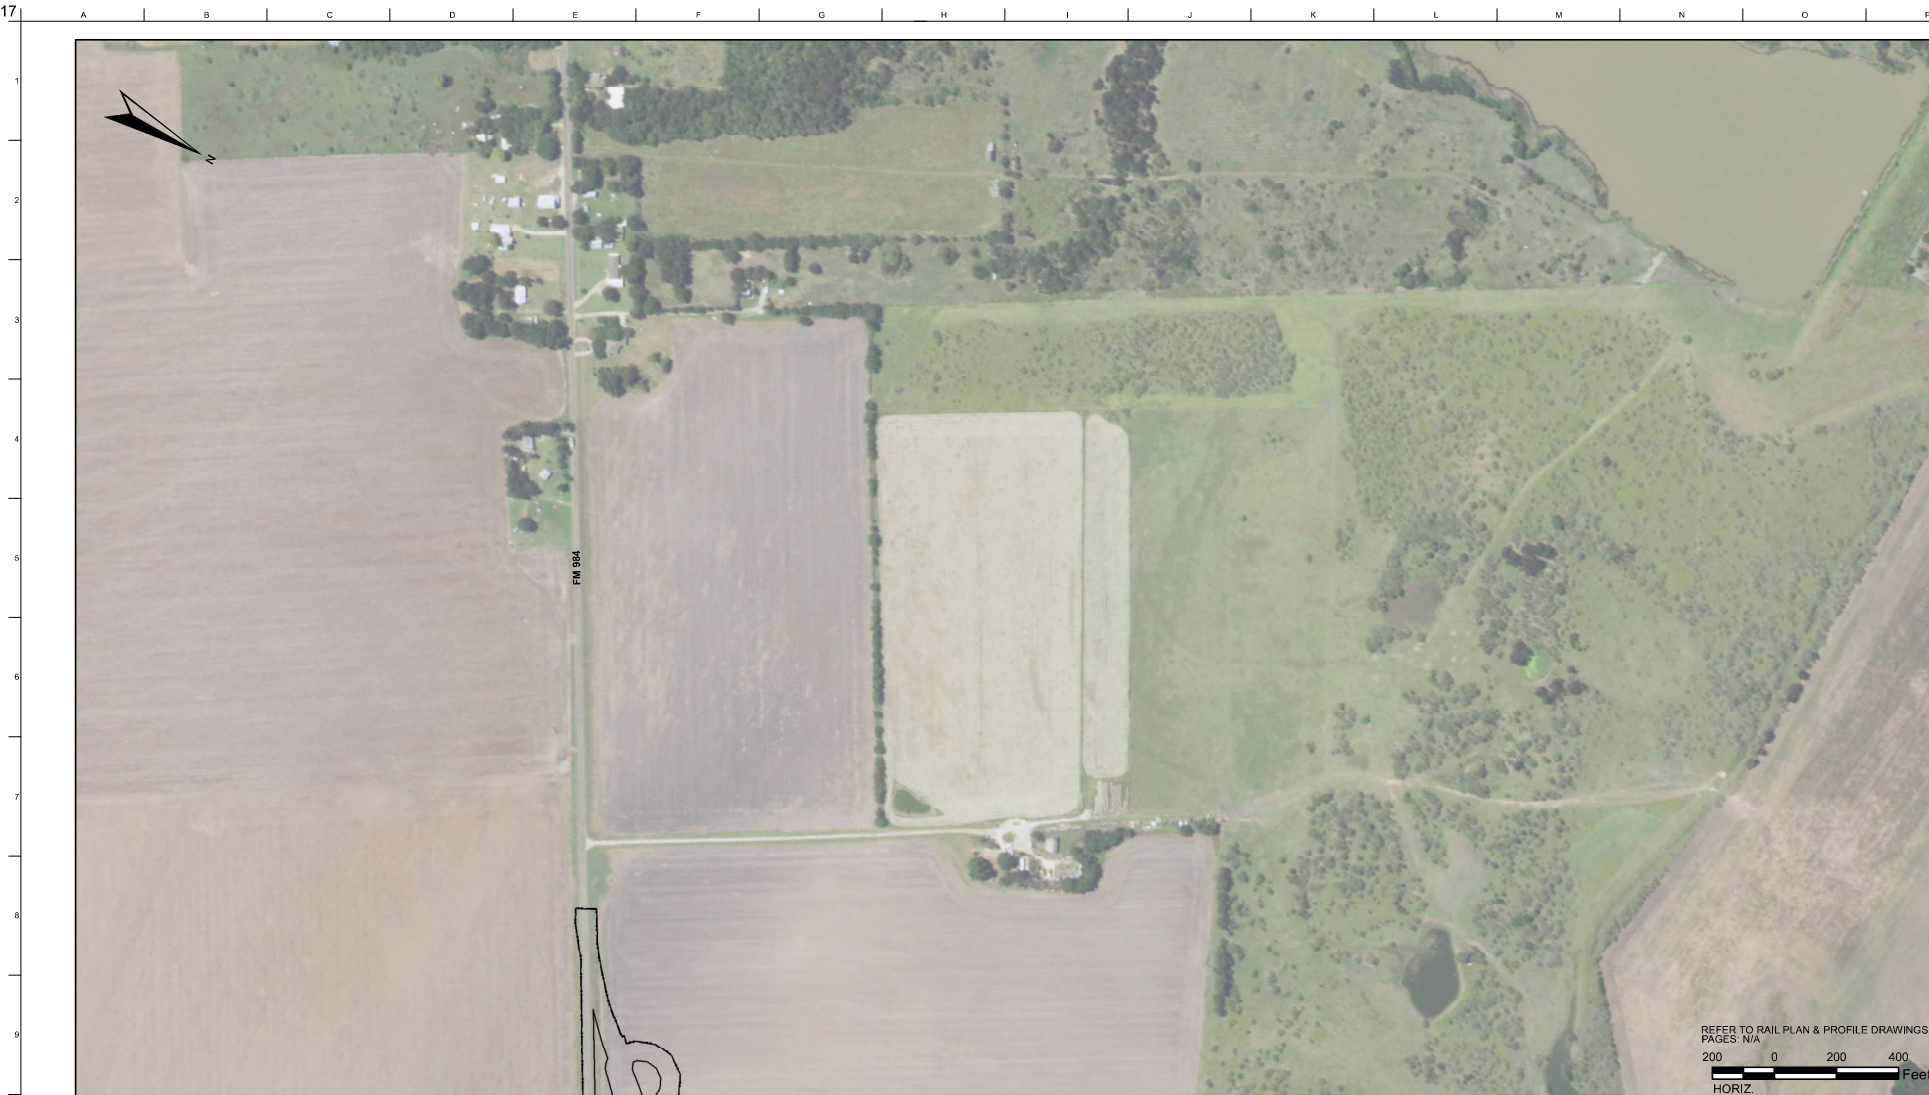


RAIL CONSTRUCTION TYPE		PERMANENT IMPACTS		TEMPORARY IMPACTS		OTHER		OTHER		MATCHLINE SEE SHEET 404-EW-02001																					
— CUT	— EMBANKMENT	— RETAIN FILL	— RETAIN CUT	— VIADUCT	— EMERGENT WETLAND	— FORESTED WETLAND	— POND	— SCRUB/SHRUB WETLAND	— STREAMS	— EMERGENT WETLAND	— POND	— STREAMS	— OTHER IMPACTS	— CONVERSION WETLAND	— LIMITS OF DISTURBANCE (CONSTRUCTION FOOTPRINT)	— PERMANENT UTILITIES IMPACTS	— TEMPORARY UTILITIES IMPACTS	— ROADWAY IMPACTS/EMERG. RESR. (ERMSA)	— PIER PILE CAP LOCATIONS	— CULVERT FLOW - RCB	— CULVERT FLOW - OPEN BOTTOM	PLAN									
NOTES:																															
1. POTENTIALLY NON-JURISDICTIONAL WATERBODIES DO NOT INCLUDE IMPACT QUANTITIES.*										4. C = CONVERSION																					
2. P = PERMANENT IMPACT										5. ES = EPHEMERAL STREAM																					
3. T = TEMPORARY IMPACT										6. IS = INTERMITTENT STREAM																					
										7. PS = PERENNIAL STREAM																					
										* ONLY APPLIES IN USACE FORT WORTH DISTRICT.																					
										</																					

H:\ENVIRONMENTAL\Work\Deliverables\Final\Exhibit\Final_FRA_Seg_2_Revision2_August2019\Segment2\DWG_Review_MB_11x17.rxd

Arup Texas Inc.

PLOT TIME: 10/2/2019 4:03:22 PM
PLOT BY: 0027

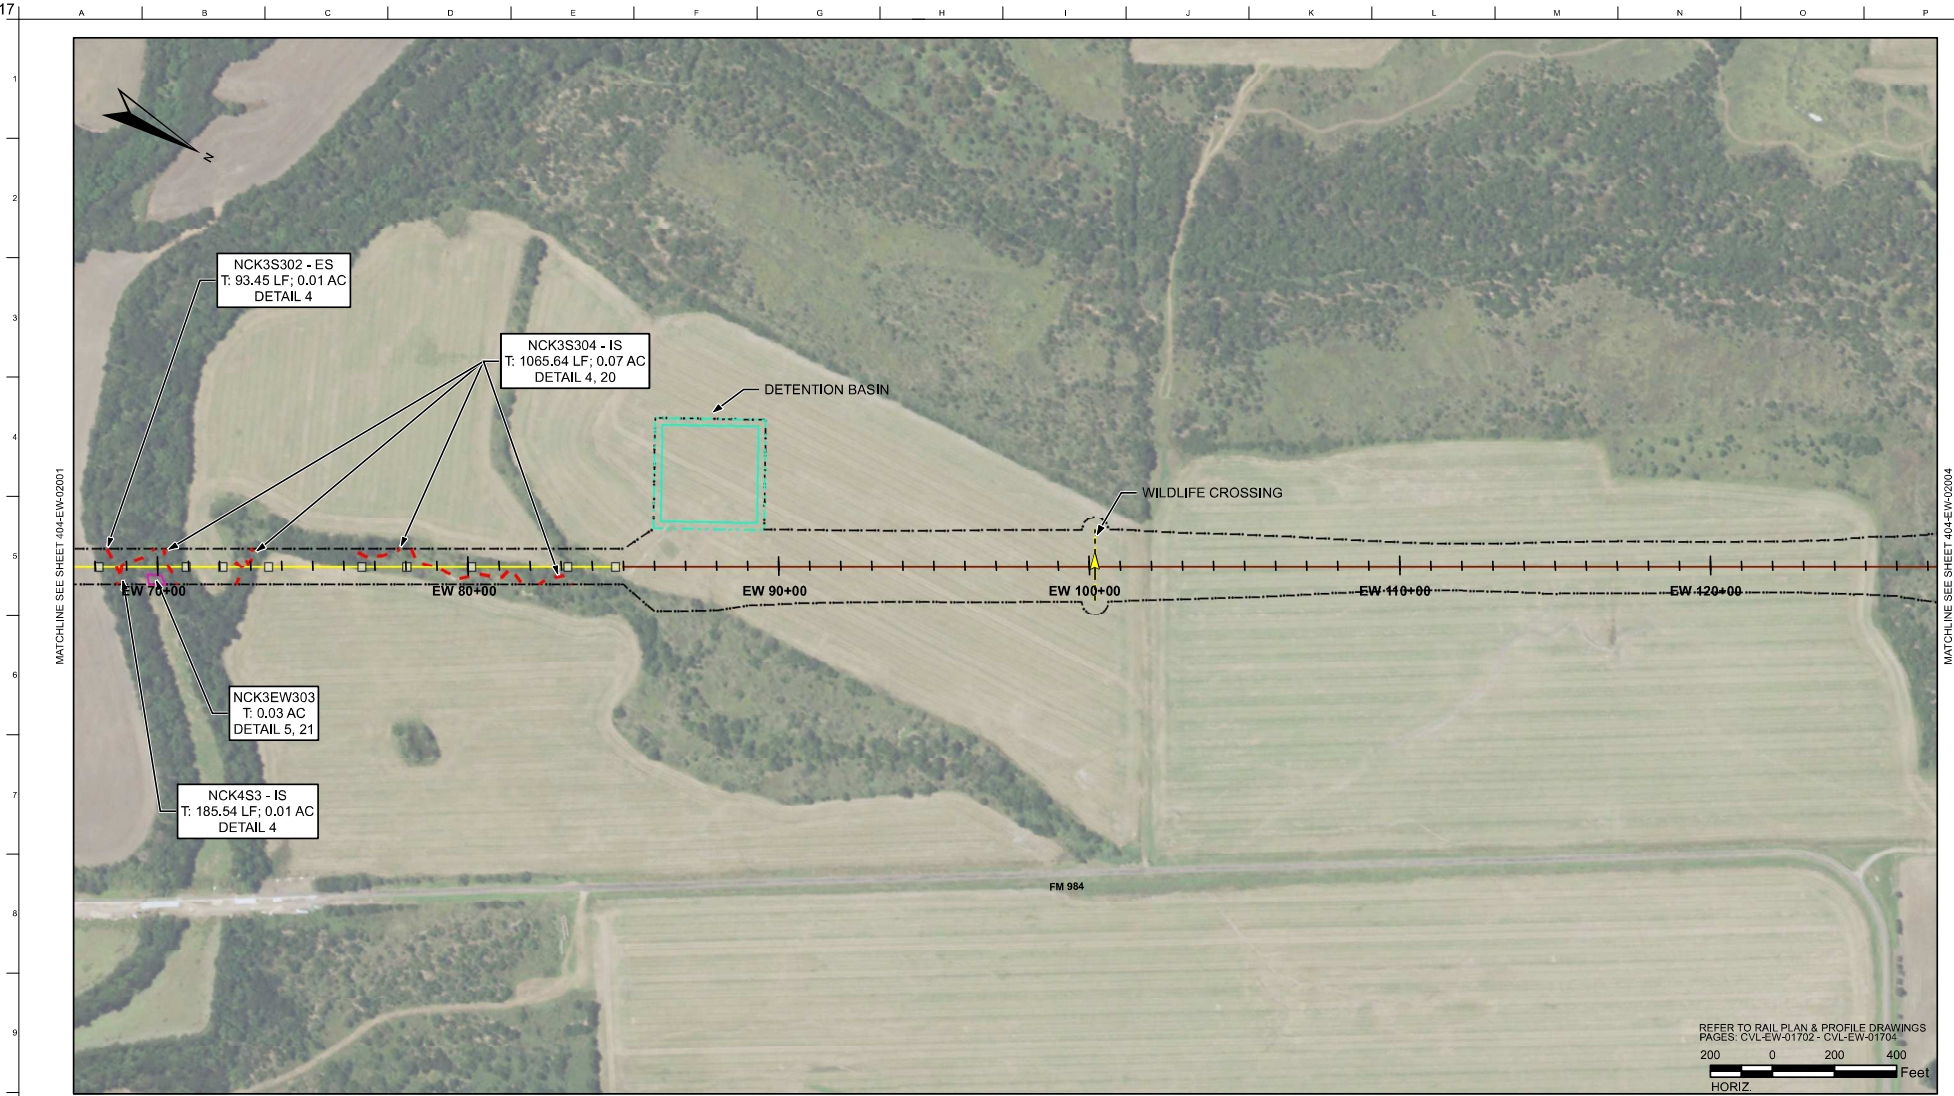

RAIL CONSTRUCTION TYPE	PERMANENT IMPACTS	TEMPORARY IMPACTS	OTHER	OTHER
CUT	EMERGENT WETLAND	EMERGENT WETLAND	LIMITS OF DISTURBANCE (CONSTRUCTION FOOTPRINT)	CULVERT FLOW - ROB
EMBANKMENT	FORESTED WETLAND	POND	PERMANENT UTILITIES IMPACTS	CULVERT FLOW - OPEN BOTTOM
RETAIN FILL	POND	STREAMS	TEMPORARY UTILITIES IMPACTS	
RETAIN CUT	SCRUB/SHRUB WETLAND	OTHER IMPACTS	ROADWAY IMPACTS/EMERG. RESR. (ERMSA)	
VIADUCT	STREAMS	CONVERSION WETLAND	PIER PILE CAP LOCATIONS	

FINAL, REVISION 1	DESIGNED BY H. MYERS
FINAL, REVISION 2	DRAWN BY M. KINZER
	CHECKED BY R. ALDREDGE
	IN CHARGE R. ZARATE
	DATE NOV. 2019

REV	DATE	BY	CHK	APP	DESCRIPTION

PLAN

- NOTES:
- POTENTIALLY NON-JURISDICTIONAL WATERBODIES DO NOT INCLUDE IMPACT QUANTITIES.
 - P = PERMANENT IMPACT
 - T = TEMPORARY IMPACT
 - C = CONVERSION
 - ES = EPHEMERAL STREAM
 - IS = INTERMITTENT STREAM
 - PS = PERENNIAL STREAM
 - TEMPORARY, PERMANENT AND CONVERSION IMPACTS ARE SUMMED UP IN ONE CALLOUT BOX FOR EACH FEATURE.
 - UTILITY, TEMPORARY CONSTRUCTION AND CONSTRUCTION ALLOWANCE IMPACTS DO NOT REFERENCE A DETAIL.
 - ONLY APPLIES IN USACE FORT WORTH DISTRICT.

DALLAS TO HOUSTON
HIGH-SPEED RAIL
APPLICANT: TORR
SWF-2011-00483

ARUP

Arup Texas, Inc.
10370 Northwood Ave., Suite 475
Houston, Texas 77042 USA
Tel (713) 783 2787 Fax (713) 434 1467
www.arup.com
Texas Registered Engineering Firm: F-1590

FRESE NICHOLS

2711 North Haskell Ave., Suite 3300
Dallas, Texas 75204
Tel (214) 217 2200 Fax (214) 217 2201
www.frese-nichols.com
Texas Registered Engineering Firm: F-2144



Drawing Title

ELLIS WEST SEGMENT
PLAN VIEW (FRA SEG. 2)
STA EW 67+30 TO EW 127+30

Scale
AS SHOWN

NOT FOR CONSTRUCTION

JOB No.	Drawing No.	Rev.
234180	404-EW-02003	02



PLAN

DALLAS TO HOUSTON
HIGH-SPEED RAIL
APPLICANT: TCRR
SWF-2011-00483

**FREESE
AND
NICHOLS**
2711 North Haskell Ave., Suite 3300
Dallas, Texas 75204
Tel (214) 217 2200 Fax (214) 217 2201
www.freese.com
Texas Registered Engineering Firm: F-2144


DALLAS TO HOUSTON HIGH-SPEED RAIL
FINAL CONCEPTUAL ENGINEERING

 **TEXAS
CENTRAL**

1409 South Lamar Street, Suite 1022, Dallas, Texas 75215

Drawing Title ELLIS WEST SEGMENT PLAN VIEW (FRA SEG. 2) STA EW 125+50 TO EW 185+50	Scale: AS SHOWN Drawing Station NOT FOR CONSTRUCTION <table border="1" style="width: 100%; border-collapse: collapse; margin-top: 10px;"> <tr> <td style="width: 50%; padding: 5px;"> Job No. 234180 </td> <td style="width: 50%; padding: 5px;"> Drawing No. 404-EW-02004 </td> </tr> </table>	Job No. 234180	Drawing No. 404-EW-02004
Job No. 234180	Drawing No. 404-EW-02004		

11x17

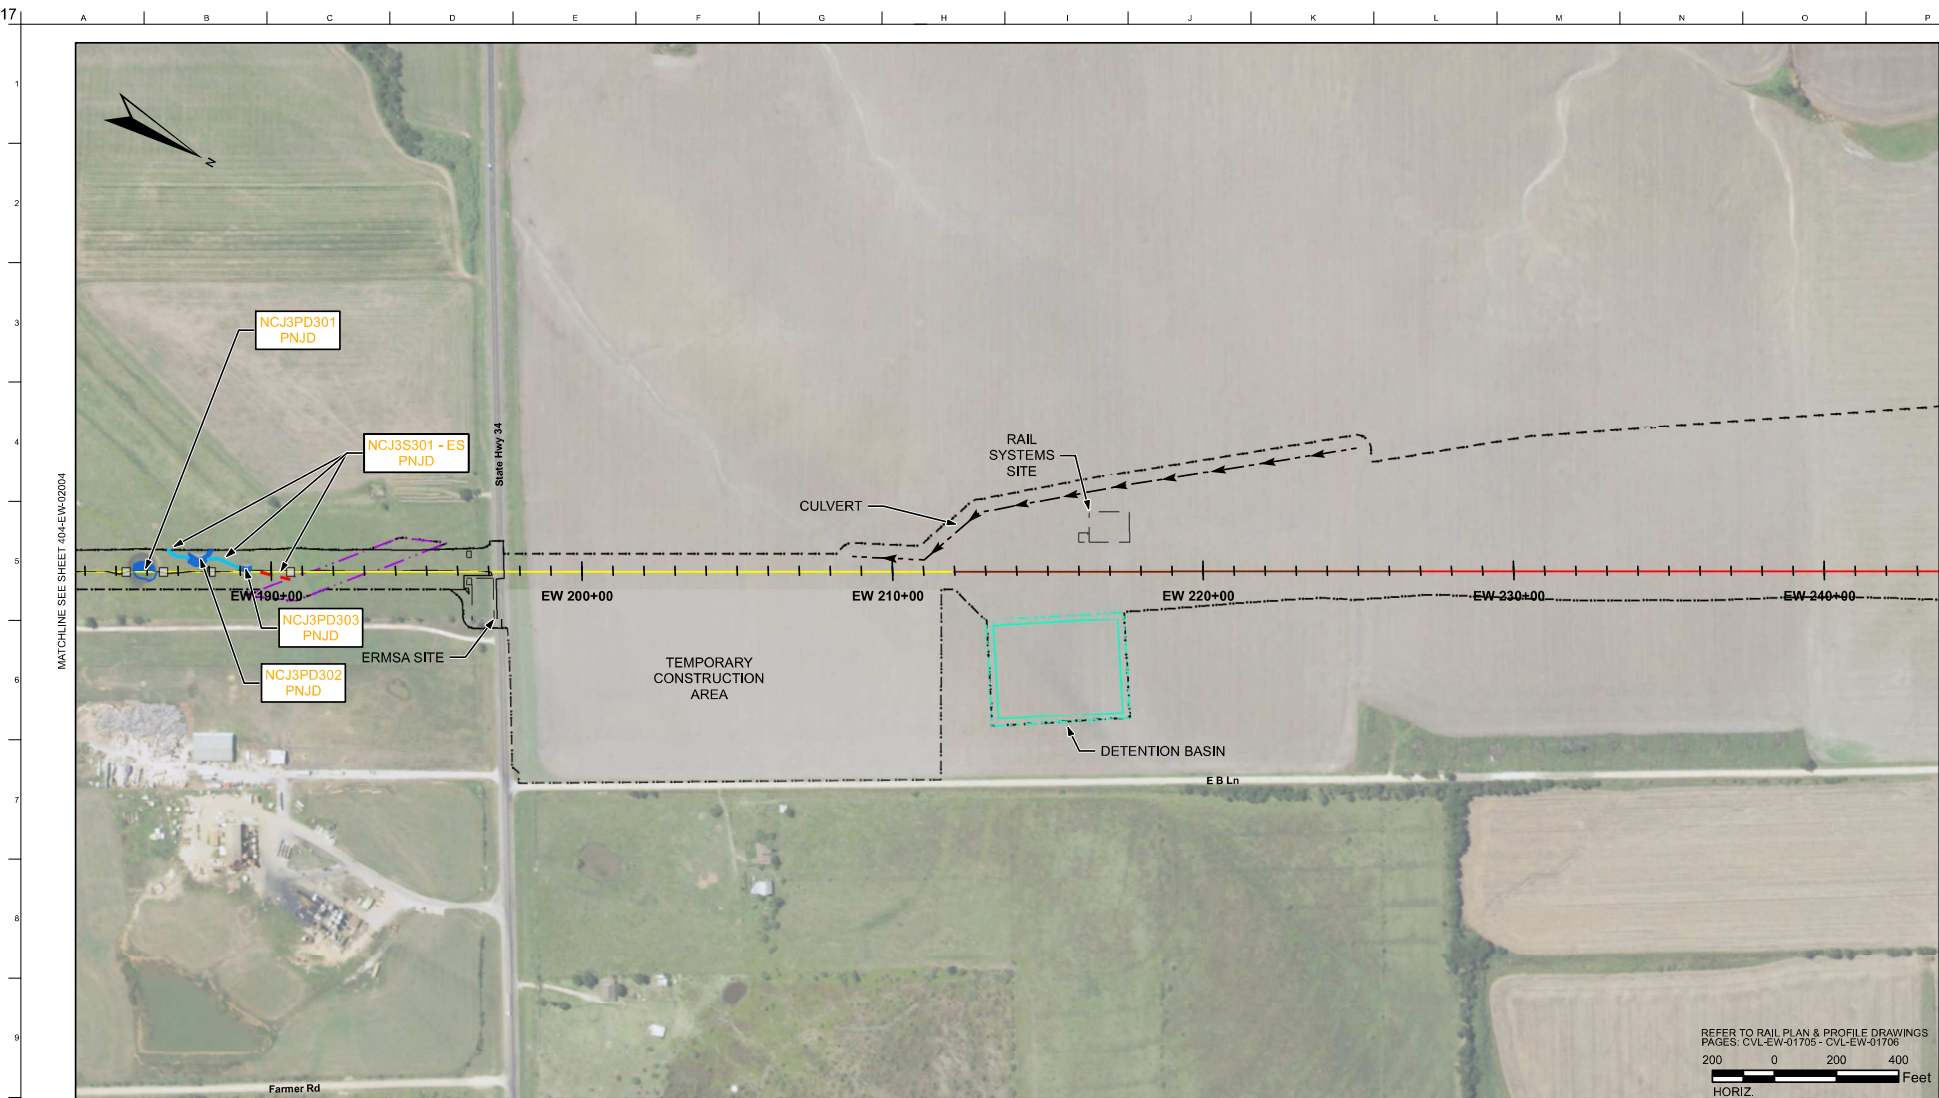

RAIL CONSTRUCTION TYPE	PERMANENT IMPACTS	TEMPORARY IMPACTS	OTHER	OTHER
CUT	EMERGENT WETLAND	EMERGENT WETLAND	LIMITS OF DISTURBANCE (CONSTRUCTION FOOTPRINT)	CULVERT FLOW - ROB
EMBANKMENT	FORESTED WETLAND	POND	PERMANENT UTILITIES IMPACTS	CULVERT FLOW - OPEN BOTTOM
RETAIN FILL	POND	STREAMS	TEMPORARY UTILITIES IMPACTS	
RETAIN CUT	SCRUB/SHRUB WETLAND	OTHER IMPACTS	ROADWAY IMPACTS/EMERG. RESR. (ERMSA)	
VIADUCT	STREAMS	CONVERSION WETLAND	PIER PILE CAP LOCATIONS	

DESIGNED BY	H. MYERS
DRAWN BY	M. KINZER
CHECKED BY	R. ALDREDGE
IN CHARGE	R. ZARATE
DATE	NOV. 2019

FINAL, REVISION 1	
FINAL, REVISION 2	

REV	DATE	BY	CHK	APP	DESCRIPTION

PLAN

- NOTES:
- POTENTIALLY NON-JURISDICTIONAL WATERBODIES DO NOT INCLUDE IMPACT QUANTITIES.*
 - P = PERMANENT IMPACT
 - T = TEMPORARY IMPACT
 - C = CONVERSION
 - ES = EPHEMERAL STREAM
 - IS = INTERMITTENT STREAM
 - PS = PERENNIAL STREAM
 - TEMPORARY, PERMANENT AND CONVERSION IMPACTS ARE SUMMED UP IN ONE CALLOUT BOX FOR EACH FEATURE.
 - UTILITY, TEMPORARY CONSTRUCTION AND CONSTRUCTION ALLOWANCE IMPACTS DO NOT REFERENCE A DETAIL..
 - * ONLY APPLIES IN USACE FORT WORTH DISTRICT.

REFER TO RAIL PLAN & PROFILE DRAWINGS
PAGES: CVL-EW-01705 - CVL-EW-01706

200 0 200 400
Feet
HORIZ

DALLAS TO HOUSTON
HIGH-SPEED RAIL
APPLICANT: TCR
SWF-2011-00483

ARUP

Arup Texas, Inc.
10370 Northwood Ave., Suite 475
Houston, Texas 77042 USA
Tel (713) 785 2787 Fax (713) 434 1467
www.arup.com
Texas Registered Engineering Firm: F-1990

FREESE
NICHOLS

2711 North Haskell Ave., Suite 3300
Dallas, Texas 75204
Tel (214) 217 2200 Fax (214) 217 2201
www.freese-nichols.com
Texas Registered Engineering Firm: F-2144

DALLAS TO HOUSTON HIGH-SPEED RAIL
FINAL CONCEPTUAL ENGINEERING

TEXAS
CENTRAL


Drawing Title

ELLIS WEST SEGMENT
PLAN VIEW (FRA SEG. 2)
STA EW 183+70 TO EW 243+70

Scale

AS SHOWN
Drawing Status
NOT FOR CONSTRUCTION

JOB No. 234180 Drawing No. 404-EW-02005 Rev. 02

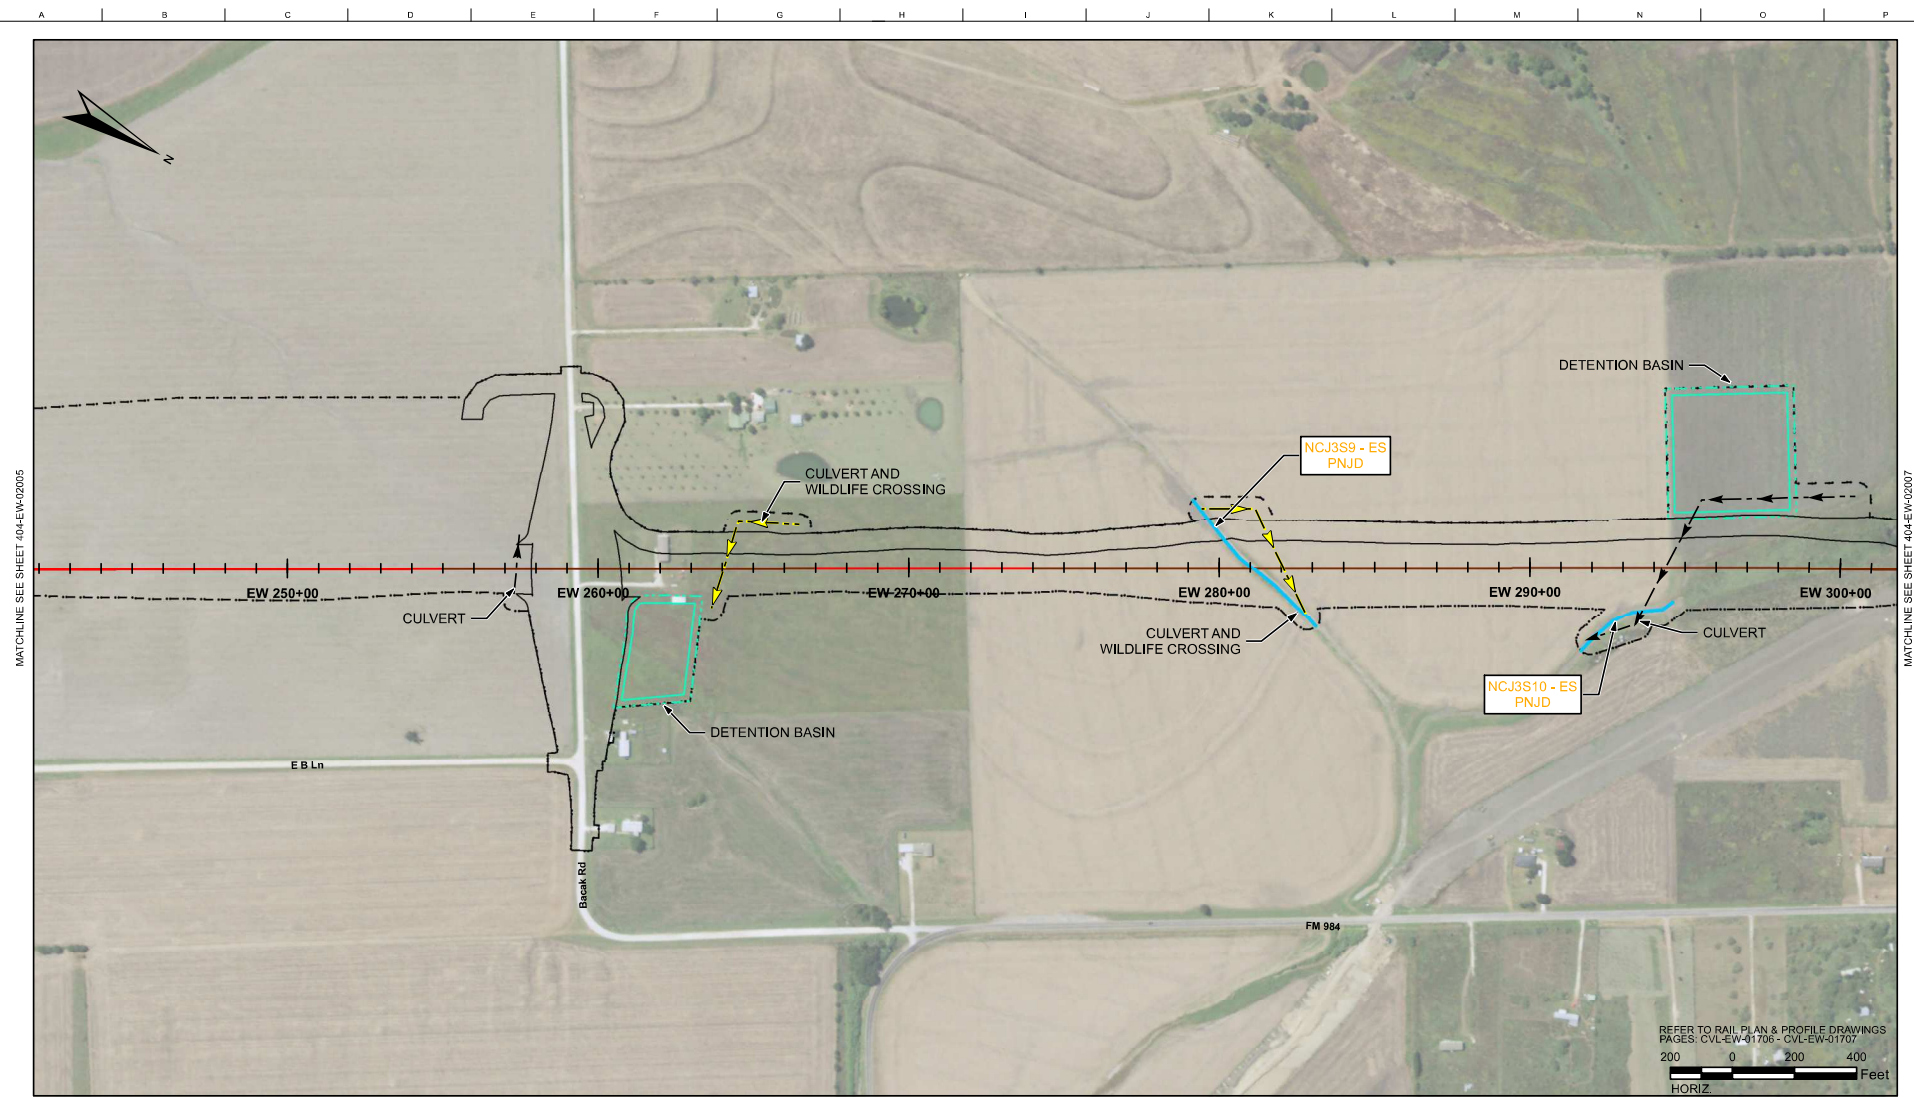

RAIL CONSTRUCTION TYPE	PERMANENT IMPACTS	TEMPORARY IMPACTS	OTHER	OTHER
CUT	EMERGENT WETLAND	EMERGENT WETLAND	LIMITS OF DISTURBANCE (CONSTRUCTION FOOTPRINT)	CULVERT FLOW - ROB
EMBANKMENT	FORESTED WETLAND	POND	PERMANENT UTILITIES IMPACTS	CULVERT FLOW - OPEN BOTTOM
RETAIN FILL	POND	STREAMS	TEMPORARY UTILITIES IMPACTS	
RETAIN CUT	SCRUB/SHRUB WETLAND	OTHER IMPACTS	ROADWAY IMPACTS/EMERG. RESR. (ERMSA)	
VIADUCT	STREAMS	CONVERSION WETLAND	PIER PILE CAP LOCATIONS	

PLAN

- NOTES:
- POTENTIALLY NON-JURISDICTIONAL WATERBODIES DO NOT INCLUDE IMPACT QUANTITIES.
 - P = PERMANENT IMPACT
 - T = TEMPORARY IMPACT
 - C = CONVERSION
 - ES = EPHEMERAL STREAM
 - IS = INTERMITTENT STREAM
 - PS = PERENNIAL STREAM
 - TEMPORARY, PERMANENT AND CONVERSION IMPACTS ARE SUMMED UP IN ONE CALLOUT BOX FOR EACH FEATURE.
 - UTILITY, TEMPORARY CONSTRUCTION AND CONSTRUCTION ALLOWANCE IMPACTS DO NOT REFERENCE A DETAIL.
 - ONLY APPLIES IN USACE FORT WORTH DISTRICT.

DALLAS TO HOUSTON
HIGH-SPEED RAIL
APPLICANT: TCR
SWF-2011-00483

ARUP

Arup Texas, Inc.
10370 Westwood Ave., Suite 475
Houston, Texas 77042 USA
Tel (713) 785 2787 Fax (713) 434 1467
www.arup.com
Texas Registered Engineering Firm: F-1990

FREESE NICHOLS

2711 North Haskell Ave., Suite 3300
Dallas, Texas 75204
Tel (214) 217 2200 Fax (214) 217 2201
www.freesenichols.com
Texas Registered Engineering Firm: F-2144

DALLAS TO HOUSTON HIGH-SPEED RAIL
RAIL CONCEPTUAL ENGINEERING

TEXAS CENTRAL
1400 South Lamar Street, Suite 1002, Dallas, Texas 75215


Drawing Title

ELLIS WEST SEGMENT
PLAN VIEW (FRA SEG. 2)
STA EW 241+83 TO EW 301+83

Scale
AS SHOWN

Drawing Status
NOT FOR CONSTRUCTION


JOB No	Drawing No	Rev
234180	404-EW-02006	02

 

PLAN

1.	POTENTIALLY NON-JURISDICTIONAL WATERBODIES DO NOT INCLUDE IMPACT QUANTITIES*	4.	C = CONVERSION	8.	TEMPORARY, PERMANENT AND CONVERSION IMPACTS ARE SUMMED UP IN ONE CALLOUT BOX FOR EACH FEATURE.
2.	P = PERMANENT IMPACT	5.	ES = EPHEMERAL STREAM	9.	UTILITY, TEMPORARY CONSTRUCTION, AND CONSTRUCTION ALLOWANCE IMPACTS DO NOT REFERENCE A DETAIL.
3.	T = TEMPORARY IMPACT	6.	IS = INTERMITTENT STREAM		
		7.	PS = PERENNIAL STREAM	*	ONLY APPLIES IN USAGE FORT WORTH DISTRICT.

ELLIS WEST SEGMENT PLAN VIEW (FRA SEG. 2) STA EW 299+77 TO EW 359+96	AS SHOWN		
	Drawing Status		
	NOT FOR CONSTRUCTION		
	Job No 234180	Drawing No 404-EW-02007	Rev 02

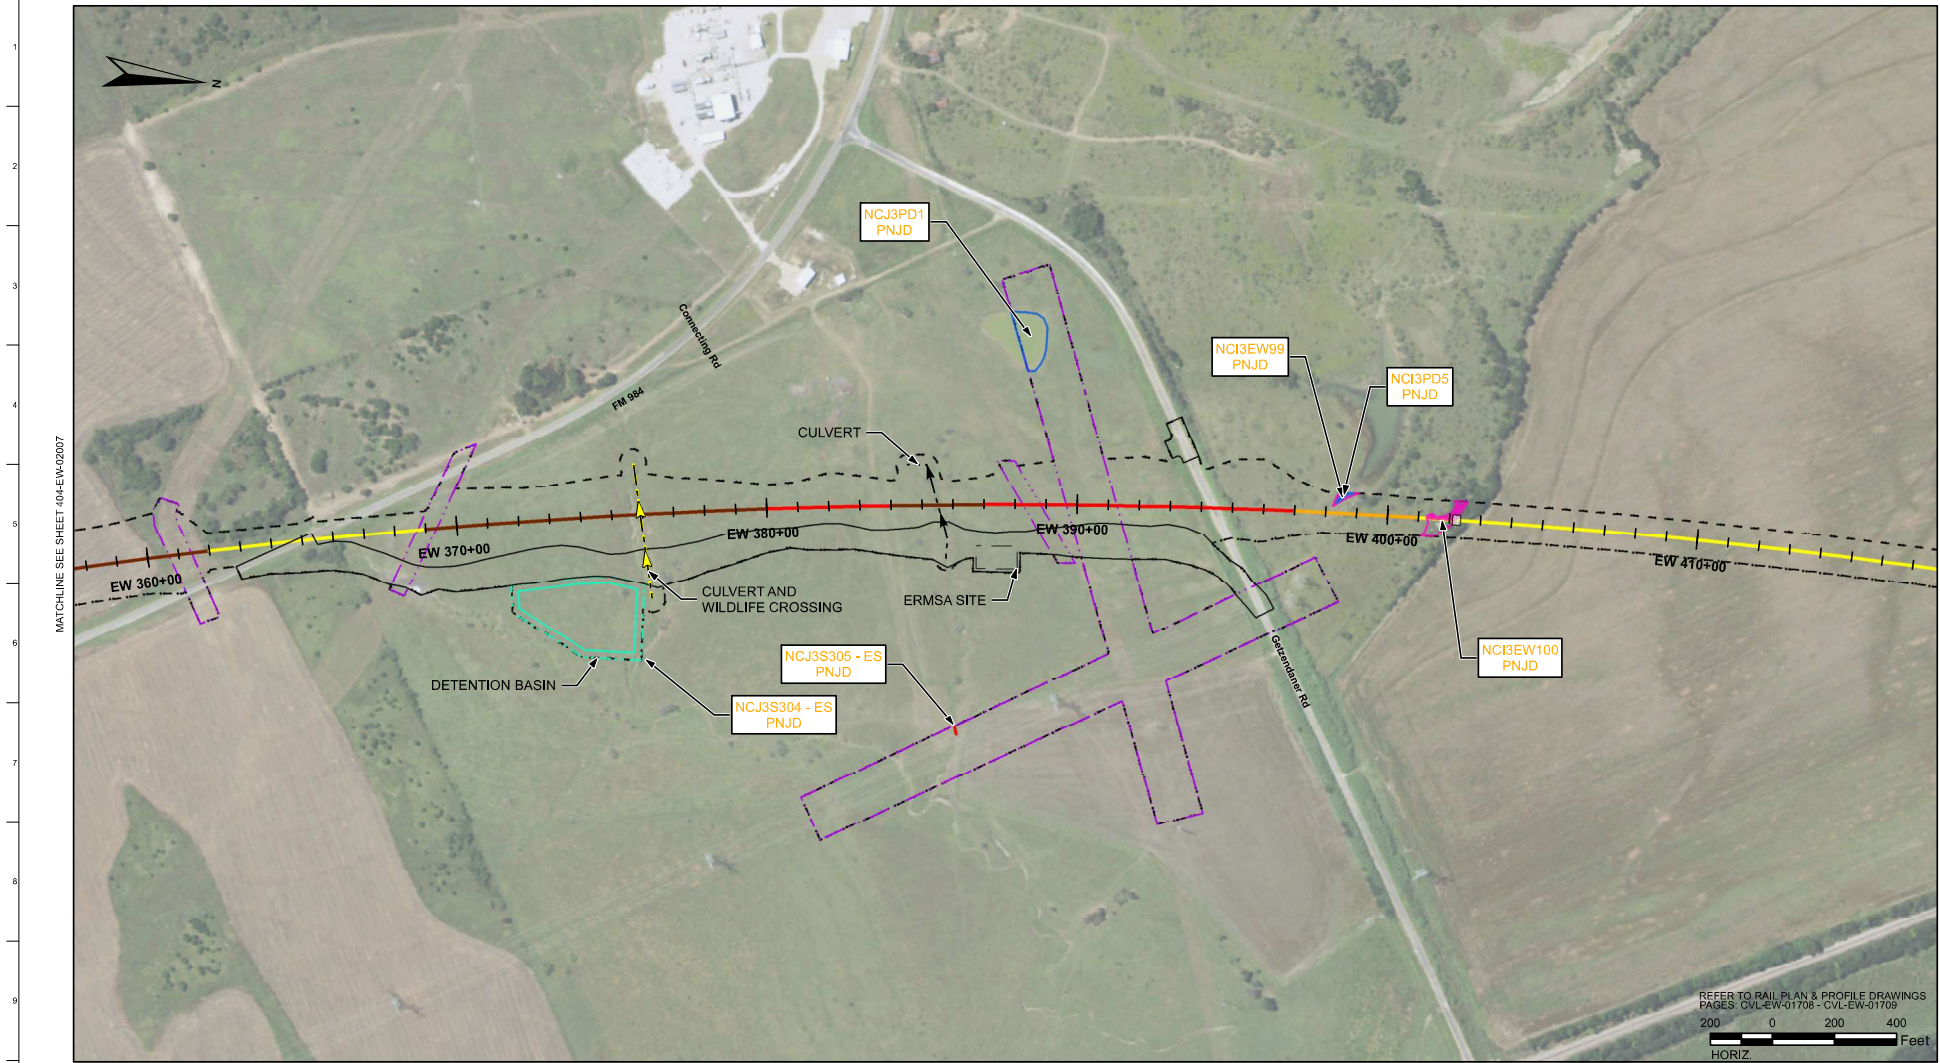

RAIL CONSTRUCTION TYPE	PERMANENT IMPACTS	TEMPORARY IMPACTS	OTHER	OTHER
CUT	EMERGENT WETLAND	EMERGENT WETLAND	LIMITS OF DISTURBANCE (CONSTRUCTION FOOTPRINT)	CULVERT FLOW - RO
EMBANKMENT	FORESTED WETLAND	POND	PERMANENT UTILITIES IMPACTS	CULVERT FLOW - OPEN BOTTOM
RETAIN FILL	POND	STREAMS	TEMPORARY UTILITIES IMPACTS	
RETAIN CUT	SCRUB/SHRUB WETLAND	OTHER IMPACTS	ROADWAY IMPACTS/EMERG. RESR. (ERMSA)	
VIADUCT	STREAMS	CONVERSION WETLAND	PIER PILE CAP LOCATIONS	

FINAL, REVISION 1	DESIGNED BY H. MYERS
FINAL, REVISION 2	DRAWN BY M. KINZER
	CHECKED BY R. ALDREDGE
	IN CHARGE R. ZARATE
	DATE NOV. 2019

REV	DATE	BY	CHK	APP	DESCRIPTION

PLAN

- NOTES:
- POTENTIALLY NON-JURISDICTIONAL WATERBODIES DO NOT INCLUDE IMPACT QUANTITIES.
 - P = PERMANENT IMPACT
 - T = TEMPORARY IMPACT
 - C = CONVERSION
 - ES = EPHEMERAL STREAM
 - IS = INTERMITTENT STREAM
 - PS = PERENNIAL STREAM
 - TEMPORARY, PERMANENT AND CONVERSION IMPACTS ARE SUMMED UP IN ONE CALLOUT BOX FOR EACH FEATURE.
 - UTILITY, TEMPORARY CONSTRUCTION AND CONSTRUCTION ALLOWANCE IMPACTS DO NOT REFERENCE A DETAIL.
 - ONLY APPLIES IN USACE FORT WORTH DISTRICT.

DALLAS TO HOUSTON
HIGH-SPEED RAIL
APPLICANT: TORR
SWF-2011-00483

ARUP

Arup Texas, Inc.
10370 Westwood Ave., Suite 475
Houston, Texas 77042 USA
Tel (713) 785 2787 Fax (713) 434 1467
www.arup.com
Texas Registered Engineering Firm: F-1990

FREESE NICHOLS

2711 North Haskell Ave., Suite 3300
Dallas, Texas 75204
Tel (214) 217 2200 Fax (214) 217 2201
www.fnco.com
Texas Registered Engineering Firm: F-2144

DALLAS TO HOUSTON HIGH-SPEED RAIL
RAIL CONCEPTUAL ENGINEERING

TEXAS CENTRAL
1400 South Lamar Street, Suite 1002, Dallas, Texas 75215

Drawing Title


ELLIS WEST SEGMENT

PLAN VIEW (FRA SEG. 2)
STA EW 357+59 TO EW 417+78

Scale:
AS SHOWN

NOT FOR CONSTRUCTION

JOB No.	Drawing No.	Rev.
234180	404-EW-02008	02

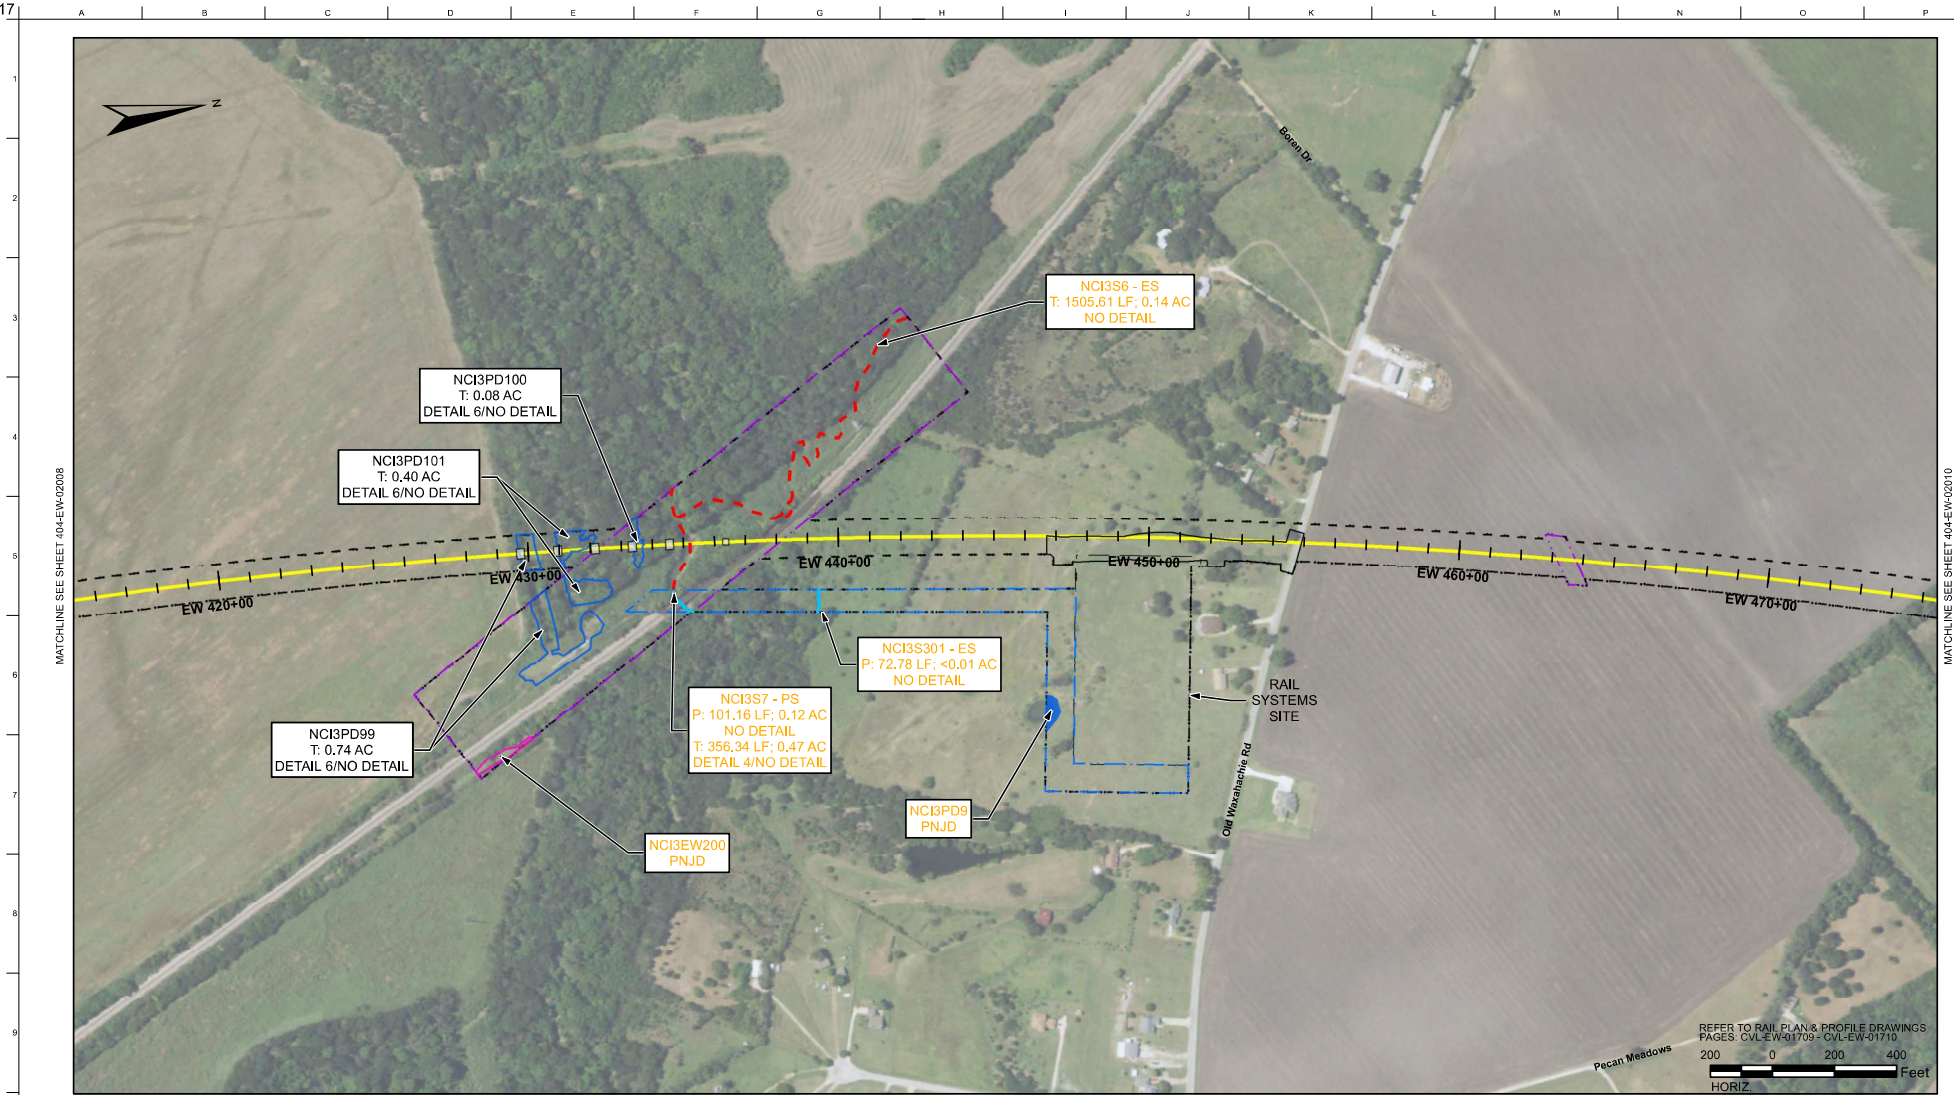

RAIL CONSTRUCTION TYPE	PERMANENT IMPACTS	TEMPORARY IMPACTS	OTHER	OTHER
CUT	EMERGENT WETLAND	EMERGENT WETLAND	LIMITS OF DISTURBANCE (CONSTRUCTION FOOTPRINT)	CULVERT FLOW - RCB
EMBANKMENT	FORESTED WETLAND	POND	PERMANENT UTILITIES IMPACTS	CULVERT FLOW - OPEN BOTTOM
RETAIN FILL	POND	STREAMS	TEMPORARY UTILITIES IMPACTS	
RETAIN CUT	SCRUB/SHRUB WETLAND	OTHER IMPACTS	ROADWAY IMPACTS/EMERG. RESR. (ERMSA)	
VIADUCT	STREAMS	CONVERSION WETLAND	PIER PILE CAP LOCATIONS	

FINAL, REVISION 1	DESIGNED BY H. MYERS
FINAL, REVISION 2	DRAWN BY M. KINZER
	CHECKED BY R. ALDREDGE
	IN CHARGE R. ZARATE
	NOV. 2019

REV	DATE	BY	CHK	APP	DESCRIPTION

PLAN

- NOTES:
- POTENTIALLY NON-JURISDICTIONAL WATERBODIES DO NOT INCLUDE IMPACT QUANTITIES.
 - P = PERMANENT IMPACT
 - T = TEMPORARY IMPACT
 - C = CONVERSION
 - ES = EPHEMERAL STREAM
 - IS = INTERMITTENT STREAM
 - PS = PERENNIAL STREAM
 - TEMPORARY, PERMANENT AND CONVERSION IMPACTS ARE SUMMED UP IN ONE CALLOUT BOX FOR EACH FEATURE.
 - UTILITY, TEMPORARY CONSTRUCTION AND CONSTRUCTION ALLOWANCE IMPACTS DO NOT REFERENCE A DETAIL.
 - ONLY APPLIES IN USACE FORT WORTH DISTRICT.

DALLAS TO HOUSTON
HIGH-SPEED RAIL
APPLICANT: TCR
SWF-2011-00483

ARUP

Arup Texas, Inc.
10370 Northwood Ave., Suite 475
Houston, Texas 77042 USA
Tel (713) 785 2787 Fax (713) 434 1467
www.arup.com
Texas Registered Engineering Firm: F-1590

FREESE NICHOLS

2711 North Haskell Ave., Suite 3300
Dallas, Texas 75204
Tel (214) 217 2200 Fax (214) 217 2201
www.fnco.com
Texas Registered Engineering Firm: F-2144

DALLAS TO HOUSTON HIGH-SPEED RAIL
RAIL CONCEPTUAL ENGINEERING

TEXAS CENTRAL
1400 South Lamar Street, Suite 1002, Dallas, Texas 75215


Drawing Title

ELLIS WEST SEGMENT
PLAN VIEW (FRA SEG. 2)
STA EW 415+28 TO EW 475+47

Scale
AS SHOWN

NOT FOR CONSTRUCTION

JOB No.	Drawing No.	Rev.
234180	404-EW-02009	02

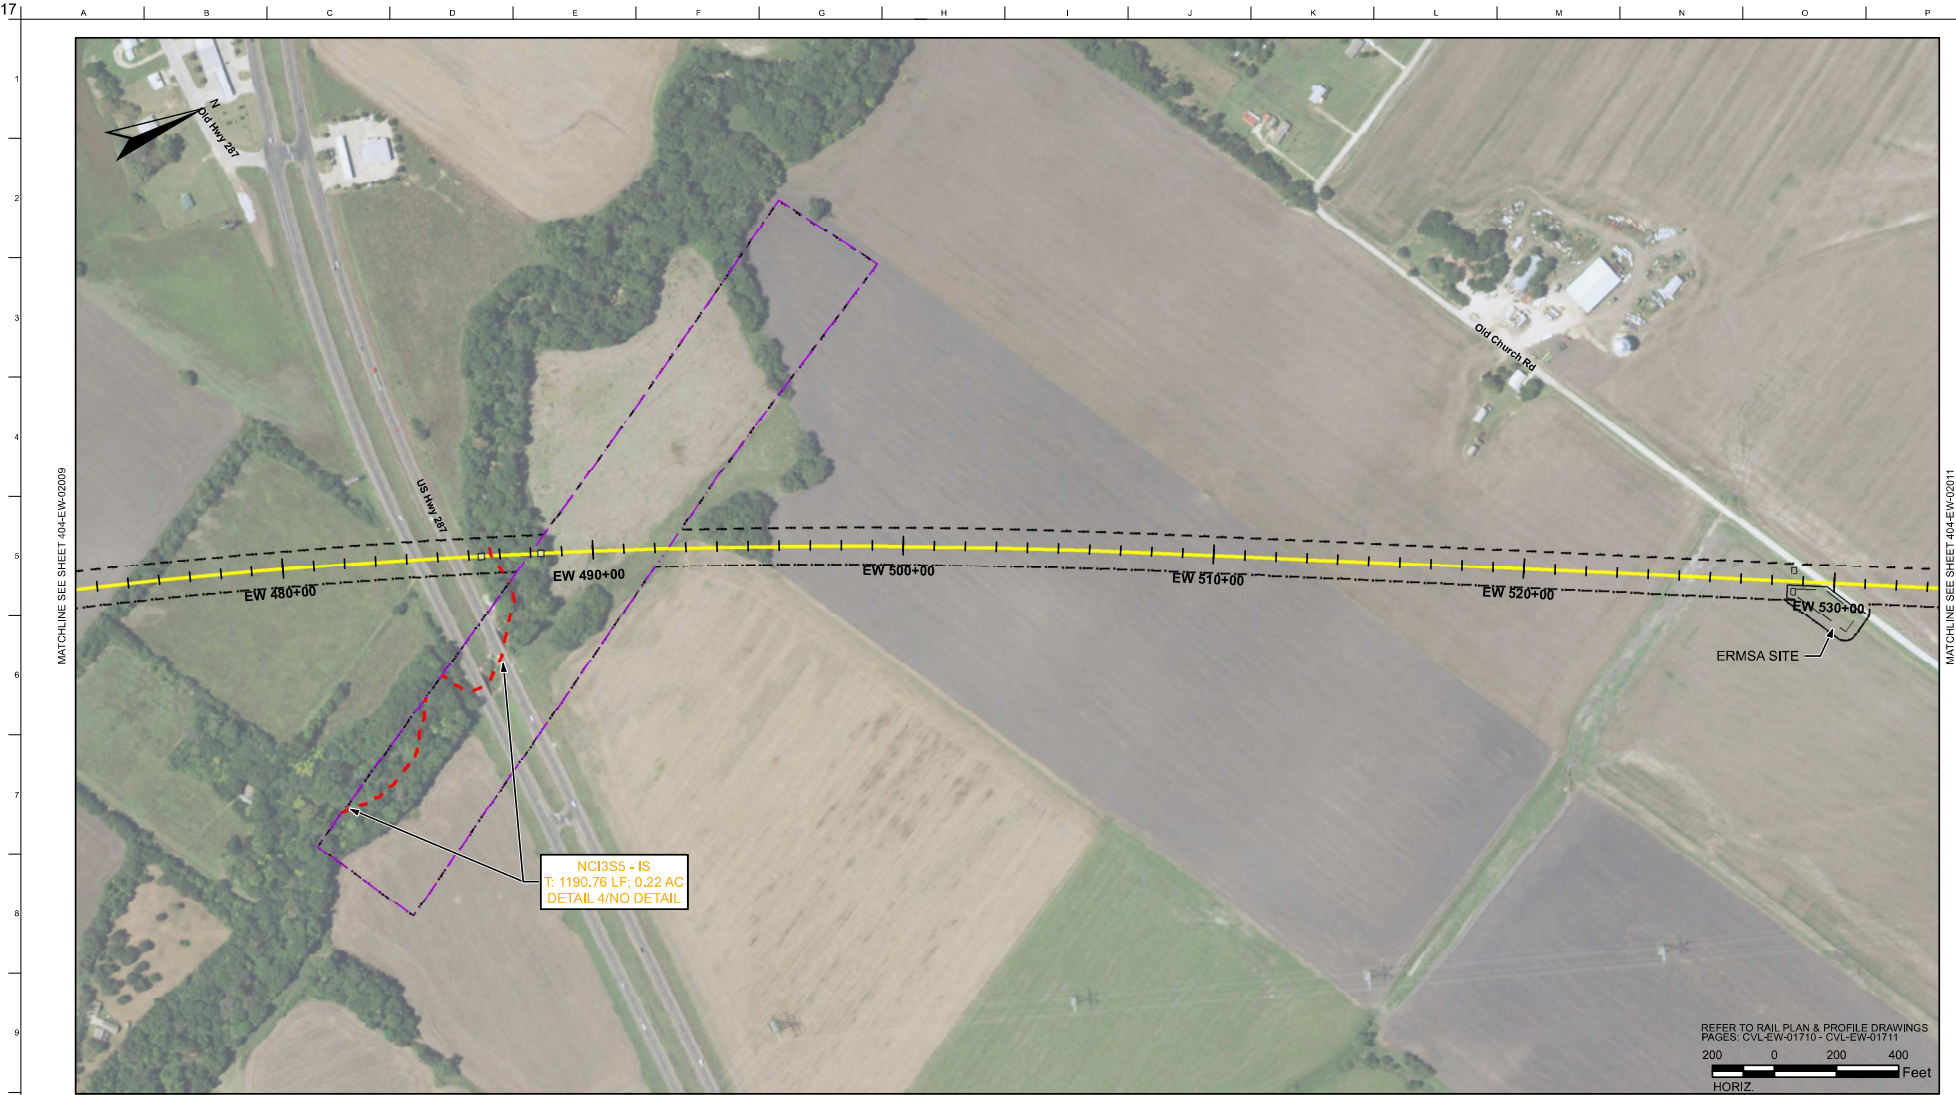

RAIL CONSTRUCTION TYPE	PERMANENT IMPACTS	TEMPORARY IMPACTS	OTHER	OTHER
CUT	EMERGENT WETLAND	EMERGENT WETLAND	LIMITS OF DISTURBANCE (CONSTRUCTION FOOTPRINT)	CULVERT FLOW - ROB
EMBANKMENT	FORESTED WETLAND	POND	PERMANENT UTILITIES IMPACTS	CULVERT FLOW - OPEN BOTTOM
RETAIN FILL	POND	STREAMS	TEMPORARY UTILITIES IMPACTS	
RETAIN CUT	SCRUB/SHRUB WETLAND	OTHER IMPACTS	ROADWAY IMPACTS/EMERG. RESR. (ERMSA)	
VIADUCT	STREAMS	CONVERSION WETLAND	PIER PILE CAP LOCATIONS	

DESIGNED BY H. MYERS
DRAWN BY M. KINZER
CHECKED BY R. ALDREDGE
IN CHARGE R. ZARATE
DATE NOV. 2019

FINAL, REVISION 1
FINAL, REVISION 2

REV	DATE	BY	CHK	APP	DESCRIPTION

PLAN

- NOTES:
- POTENTIALLY NON-JURISDICTIONAL WATERBODIES DO NOT INCLUDE IMPACT QUANTITIES.
 - P = PERMANENT IMPACT
 - T = TEMPORARY IMPACT
 - C = CONVERSION
 - ES = EPHEMERAL STREAM
 - IS = INTERMITTENT STREAM
 - PS = PERENNIAL STREAM
 - TEMPORARY, PERMANENT AND CONVERSION IMPACTS ARE SUMMED UP IN ONE CALLOUT BOX FOR EACH FEATURE.
 - UTILITY, TEMPORARY CONSTRUCTION AND CONSTRUCTION ALLOWANCE IMPACTS DO NOT REFERENCE A DETAIL.
 - ONLY APPLIES IN USACE FORT WORTH DISTRICT.

DALLAS TO HOUSTON
HIGH-SPEED RAIL
APPLICANT: TORR
SWF-2011-00483


ARUP
Arup Texas, Inc.
10370 Northwood Ave., Suite 475
Houston, Texas 77042 USA
Tel (713) 785 2787 Fax (713) 434 1467
www.arup.com
Texas Registered Engineering Firm: F-1990

FRESE NICHOLS
2711 North Haskell Ave., Suite 3300
Dallas, Texas 75204
Tel (214) 217 2200 Fax (214) 217 2201
www.frese-nichols.com
Texas Registered Engineering Firm: F-2144

DALLAS TO HOUSTON HIGH-SPEED RAIL
RAIL CONCEPTUAL ENGINEERING
 **TEXAS CENTRAL**
1400 South Lamar Street, Suite 1002, Dallas, Texas 75215

Drawing Title
ELLIS WEST SEGMENT
PLAN VIEW (FRA SEG. 2)
STA EW 473+30 TO EW 533+38

Scale
AS SHOWN
Drawing Status
NOT FOR CONSTRUCTION
JDD No. 234180 Drawing No. 404-EW-02010 Rev. 02

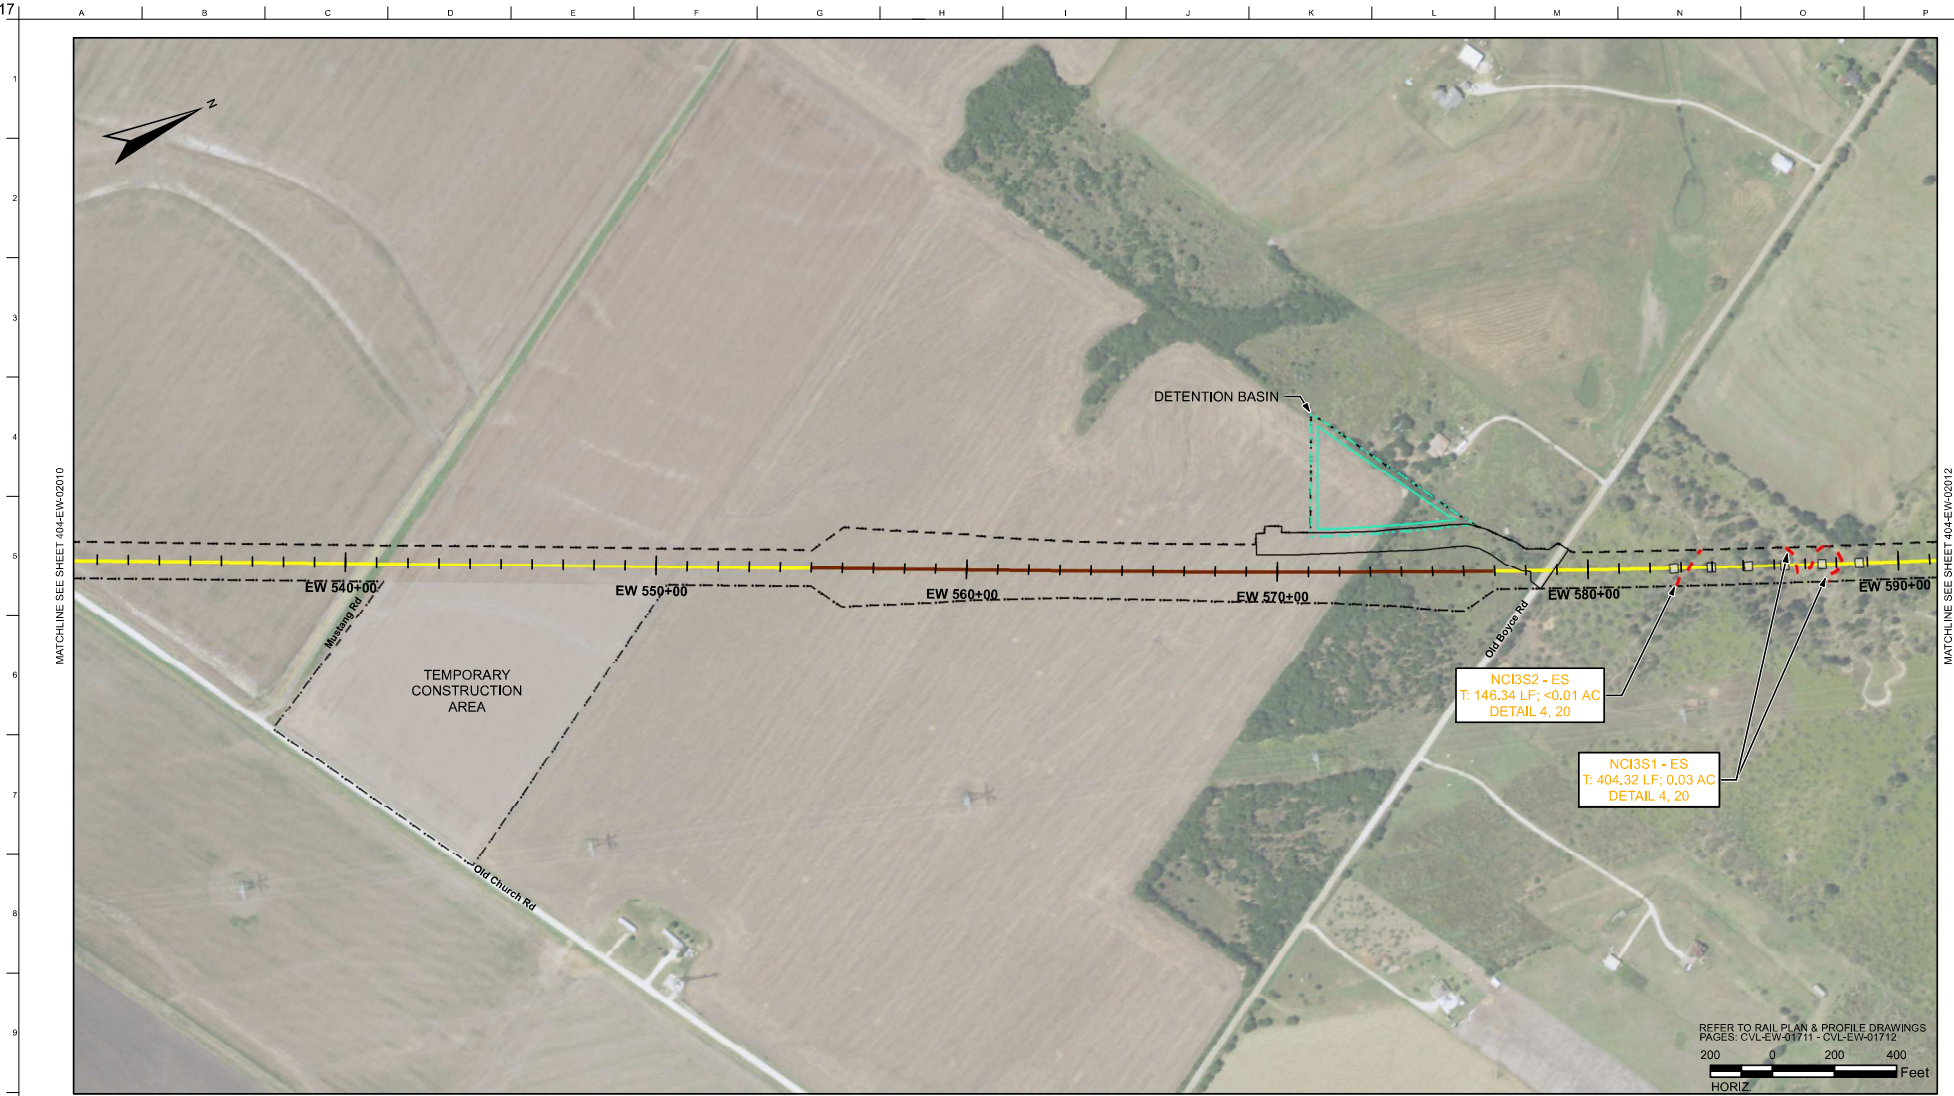

RAIL CONSTRUCTION TYPE	PERMANENT IMPACTS	TEMPORARY IMPACTS	OTHER	OTHER
CUT	EMERGENT WETLAND	EMERGENT WETLAND	LIMITS OF DISTURBANCE (CONSTRUCTION FOOTPRINT)	CULVERT FLOW - RO
EMBANKMENT	FORESTED WETLAND	POND	PERMANENT UTILITIES IMPACTS	CULVERT FLOW - OPEN BOTTOM
RETAIN FILL	POND	STREAMS	TEMPORARY UTILITIES IMPACTS	
RETAIN CUT	SCRUB/SHRUB WETLAND	OTHER IMPACTS	ROADWAY IMPACTS/EMERG. RESR. (ERMSA)	
VIADUCT	STREAMS	CONVERSION WETLAND	PIER PILE CAP LOCATIONS	

PLAN

- NOTES:
- POTENTIALLY NON-JURISDICTIONAL WATERBODIES DO NOT INCLUDE IMPACT QUANTITIES.
 - P = PERMANENT IMPACT
 - T = TEMPORARY IMPACT
 - C = CONVERSION
 - ES = EPHEMERAL STREAM
 - IS = INTERMITTENT STREAM
 - PS = PERENNIAL STREAM
 - TEMPORARY, PERMANENT AND CONVERSION IMPACTS ARE SUMMED UP IN ONE CALLOUT BOX FOR EACH FEATURE.
 - UTILITY, TEMPORARY CONSTRUCTION AND CONSTRUCTION ALLOWANCE IMPACTS DO NOT REFERENCE A DETAIL.
 - ONLY APPLIES IN USACE FORT WORTH DISTRICT.

DALLAS TO HOUSTON
HIGH-SPEED RAIL
APPLICANT: TORR
SWF-2011-00483

ARUP

Arup Texas, Inc.
10370 Northwind Ave., Suite 475
Houston, Texas 77042 USA
Tel (713) 785 2787 Fax (713) 434 1467
www.arup.com
Texas Registered Engineering Firm: F-1990

FRESE NICHOLS

2711 North Haskell Ave., Suite 3300
Dallas, Texas 75204
Tel (214) 217 2200 Fax (214) 217 2201
www.frese-nichols.com
Texas Registered Engineering Firm: F-2144

DALLAS TO HOUSTON HIGH-SPEED RAIL
FRAIAL CONCEPTUAL ENGINEERING

1400 South Lamar Street, Suite 1002, Dallas, Texas 75215

Drawing Title

ELLIS WEST SEGMENT
PLAN VIEW (FRA SEG. 2)
STA EW 531+24 TO EW 591+25

Scale
AS SHOWN

NOT FOR CONSTRUCTION

JOB No.	Drawing No.	Rev.
234180	404-EW-02011	02



PLAN

NOTES:	1. POTENTIALLY NON-JURISDICTIONAL WATERBODIES DO NOT INCLUDE IMPACT QUANTITIES *	4. C = CONVERSION	8. TEMPORARY, PERMANENT AND CONVERSION IMPACTS ARE SUMMED UP IN ONE CALLOUT BOX FOR EACH FEATURE.
	2. P = PERMANENT IMPACT	5. ES = EPHEMERAL STREAM	9. UTILITY, TEMPORARY CONSTRUCTION, AND CONSTRUCTION ALLOWANCE IMPACTS DO NOT REFERENCE A DETAIL.
	3. T = TEMPORARY IMPACT	6. IS = INTERMITTENT STREAM	
		7. PS = PERENNIAL STREAM	* ONLY APPLIES IN USAGE FORT WORTH DISTRICT.

ARUP
Arup Texas, Inc.
10370 Richmond Ave., Suite 475
Houston, Texas 77042 USA
Tel (713) 783 2787 Fax (713) 434 1467
www.arup.com
Texas Registered Engineering Firm: F-199

FREESE AND NICHOLS
2711 North Haskell Ave., Suite 3300
Dallas, Texas 75204
Tel (214) 217 2200 Fax (214) 217 2201
www.freese.com
Texas Registered Engineering Firm: F-2144

DALLAS TO HOUSTON HIGH-SPEED RAIL
FINAL CONCEPTUAL ENGINEERING



**TEXAS
CENTRAL**

1409 South Lamar Street, Suite 1022, Dallas, Texas 75215

Drawing Title

ELLIS WEST SEGMENT

PLAN VIEW (FRA SEG. 2)
STA EW 589+02 TO EW 649+04


Scale

AS SHOWN


Drawing Status

NOT FOR CONSTRUCTION

Job No	Drawing No	Rev
224180	404_EW_03012	03

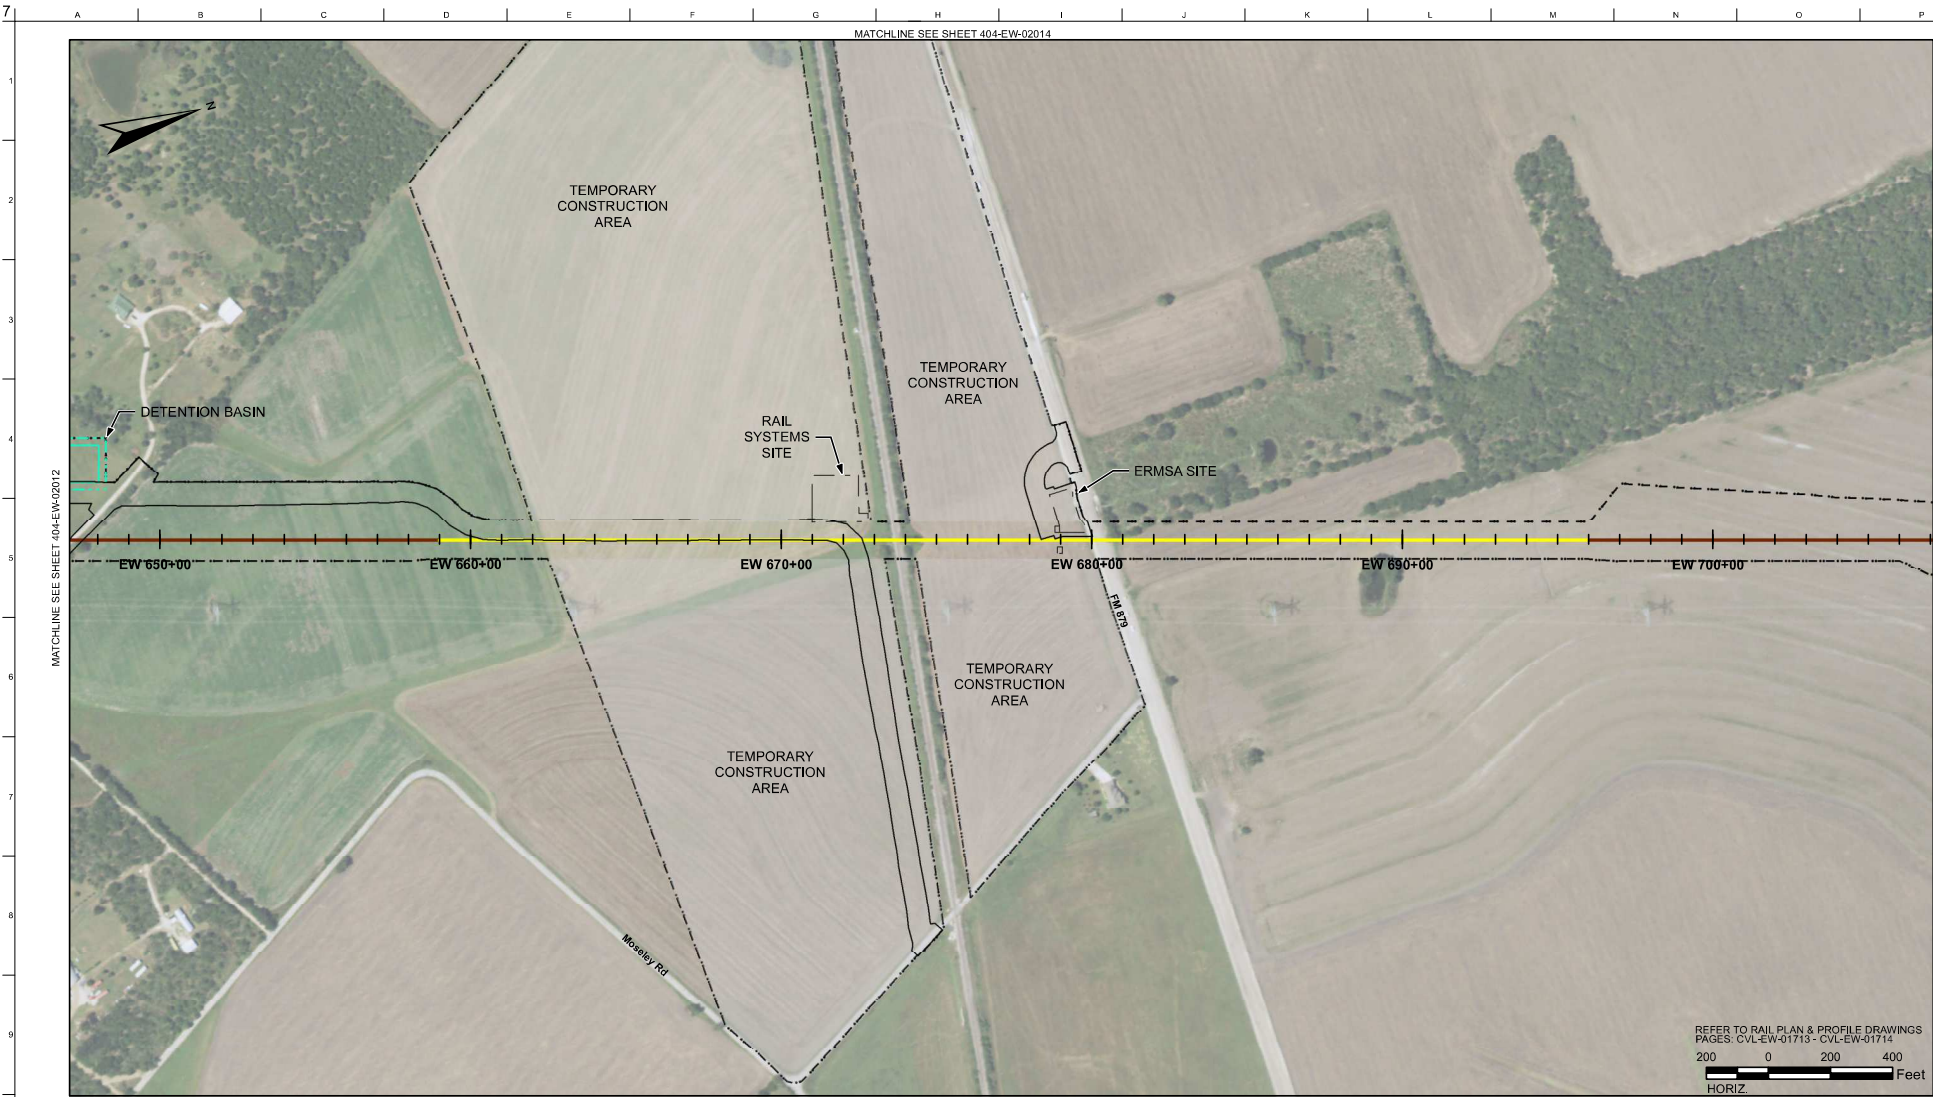

11x17

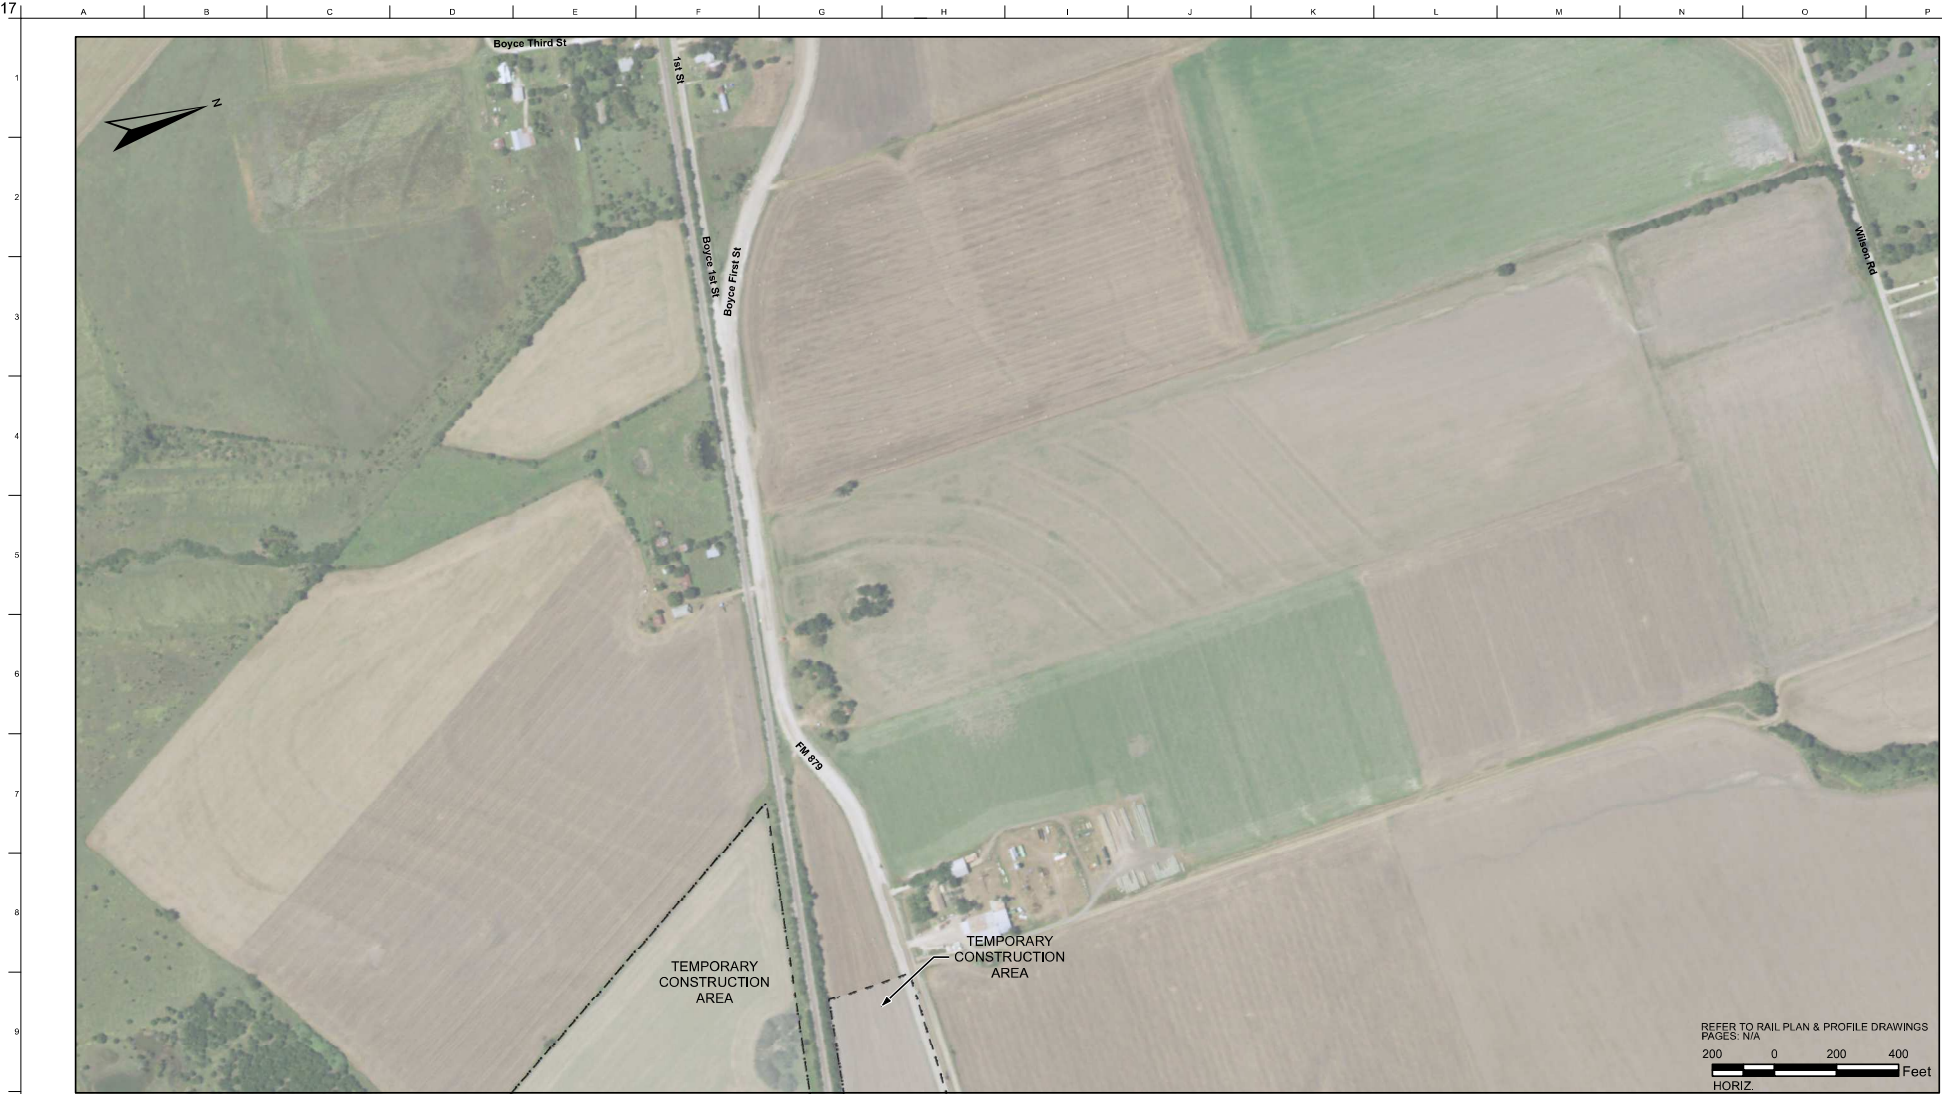

REFER TO RAIL PLAN & PROFILE DRAWINGS
PAGES: N/A

200 0 200 400
Feet

HORIZ

RAIL CONSTRUCTION TYPE
CUT
EMBANKMENT
RETAIN FILL
RETAIN CUT
VIADUCT

PERMANENT IMPACTS
EMERGENT WETLAND
FORESTED WETLAND
POND
SCRUB/SHRUB WETLAND
STREAMS

TEMPORARY IMPACTS
EMERGENT WETLAND
POND
STREAMS
OTHER IMPACTS
CONVERSION WETLAND

OTHER
LIMITS OF DISTURBANCE (CONSTRUCTION FOOTPRINT)
PERMANENT UTILITIES IMPACTS
TEMPORARY UTILITIES IMPACTS
ROADWAY IMPACTS/EMERG. RESR. (ERMSA)
PIER PILE CAP LOCATIONS

OTHER
CULVERT FLOW - RCB
CULVERT FLOW - OPEN BOTTOM

MATCHLINE SEE SHEET 404-EW-02013

PLAN

- NOTES:
- POTENTIALLY NON-JURISDICTIONAL WATERBODIES DO NOT INCLUDE IMPACT QUANTITIES.*
 - P = PERMANENT IMPACT
 - T = TEMPORARY IMPACT
 - C = CONVERSION
 - ES = EPHEMERAL STREAM
 - IS = INTERMITTENT STREAM
 - PS = PERENNIAL STREAM
 - TEMPORARY, PERMANENT AND CONVERSION IMPACTS ARE SUMMED UP IN ONE CALLOUT BOX FOR EACH FEATURE.
 - UTILITY, TEMPORARY CONSTRUCTION AND CONSTRUCTION ALLOWANCE IMPACTS DO NOT REFERENCE A DETAIL...
 - * ONLY APPLIES IN USACE FORT WORTH DISTRICT.

REV	DATE	BY	CHK	APP	DESCRIPTION

FINAL, REVISION 1	DESIGNED BY H. MYERS
FINAL, REVISION 2	DRAWN BY M. KINZER
	CHECKED BY R. ALDREDGE
	IN CHARGE R. ZARATE
	DATE NOV. 2019

DALLAS TO HOUSTON
HIGH-SPEED RAIL
APPLICANT: TORR
SWF-2011-00483

ARUP

Arup Texas, Inc.
10370 Northwood Ave., Suite 475
Houston, Texas 77042 USA
Tel (713) 785 2787 Fax (713) 434 1467
www.arup.com
Texas Registered Engineering Firm: F-1990

**FREESE
NICHOLS**

2711 North Haskell Ave., Suite 3300
Dallas, Texas 75204
Tel (214) 217 2200 Fax (214) 217 2201
www.freese-nichols.com
Texas Registered Engineering Firm: F-2144

DALLAS TO HOUSTON HIGH-SPEED RAIL
FINAL CONCEPTUAL ENGINEERING

**TEXAS
CENTRAL**

1400 South Lamar Street, Suite 1002, Dallas, Texas 75215

Drawing Title

ELLIS WEST SEGMENT

PLAN VIEW (FRA SEG. 2)

MATCHLINE 404-EW-02013

Scale
AS SHOWN

Drawing Status

NOT FOR CONSTRUCTION

JDD No Drawing No Rev

234180 404-EW-02014 02

MATCHLINE SEE SHEET 404-EW-02013

MATCHLINE SEE SHEET 404-EW-02016

RAIL CONSTRUCTION TYPE	PERMANENT IMPACTS	TEMPORARY IMPACTS	OTHER	OTHER
CUT	EMERGENT WETLAND	EMERGENT WETLAND	LIMITS OF DISTURBANCE (CONSTRUCTION FOOTPRINT)	CULVERT FLOW - ROB
EMBANKMENT	FORESTED WETLAND	POND	PERMANENT UTILITIES IMPACTS	CULVERT FLOW - OPEN BOTTOM
RETAIN FILL	POND	STREAMS	TEMPORARY UTILITIES IMPACTS	
RETAIN CUT	SCRUB/SHRUB WETLAND	OTHER IMPACTS	ROADWAY IMPACTS/EMERG. RESR. (ERMSA)	
VIADUCT	STREAMS	CONVERSION WETLAND	PIER PILE CAP LOCATIONS	

FINAL, REVISION 1	DESIGNED BY H. MYERS
FINAL, REVISION 2	DRAWN BY M. KINZER
	CHECKED BY R. ALDREDGE
	IN CHARGE R. ZARATE
	DATE NOV. 2019

REV	DATE	BY	CHK	APP	DESCRIPTION

H:\ENVIRONMENTAL\Work\Deliverables\Final\Exhibit\Final_02_Final_02_Revision2_August2019\SegmentBasis\EW_Railview_MB_11x17.mxd

PLAN

- NOTES:
- POTENTIALLY NON-JURISDICTIONAL WATERBODIES DO NOT INCLUDE IMPACT QUANTITIES.
 - P = PERMANENT IMPACT
 - T = TEMPORARY IMPACT
 - C = CONVERSION
 - ES = EPHEMERAL STREAM
 - IS = INTERMITTENT STREAM
 - PS = PERENNIAL STREAM
 - TEMPORARY, PERMANENT AND CONVERSION IMPACTS ARE SUMMED UP IN ONE CALLOUT BOX FOR EACH FEATURE.
 - UTILITY, TEMPORARY CONSTRUCTION AND CONSTRUCTION ALLOWANCE IMPACTS DO NOT REFERENCE A DETAIL.
 - * ONLY APPLIES IN USACE FORT WORTH DISTRICT.

DALLAS TO HOUSTON
HIGH-SPEED RAIL
APPLICANT: TORR
SWF-2011-00483

ARUP
Arup Texas, Inc.
10370 Northwood Ave., Suite 475
Houston, Texas 77042 USA
Tel (713) 785 2787 Fax (713) 434 1467
www.arup.com
Texas Registered Engineering Firm: F-1990


FRESE NICHOLS
2711 North Haskell Ave., Suite 3300
Dallas, Texas 75204
Tel (214) 217 2200 Fax (214) 217 2201
www.frese-nichols.com
Texas Registered Engineering Firm: F-2144

DALLAS TO HOUSTON HIGH-SPEED RAIL
RAIL CONCEPTUAL ENGINEERING
 **TEXAS CENTRAL**
1400 South Lamar Street, Suite 1002, Dallas, Texas 75215

Drawing Title
ELLIS WEST SEGMENT
PLAN VIEW (FRA SEG. 2)
STA EW 705+04 TO EW 765+04

Scale
AS SHOWN
Drawing Status
NOT FOR CONSTRUCTION
JOB No. 234180 Drawing No. 404-EW-02015 Rev. 02

Arup Texas Inc.

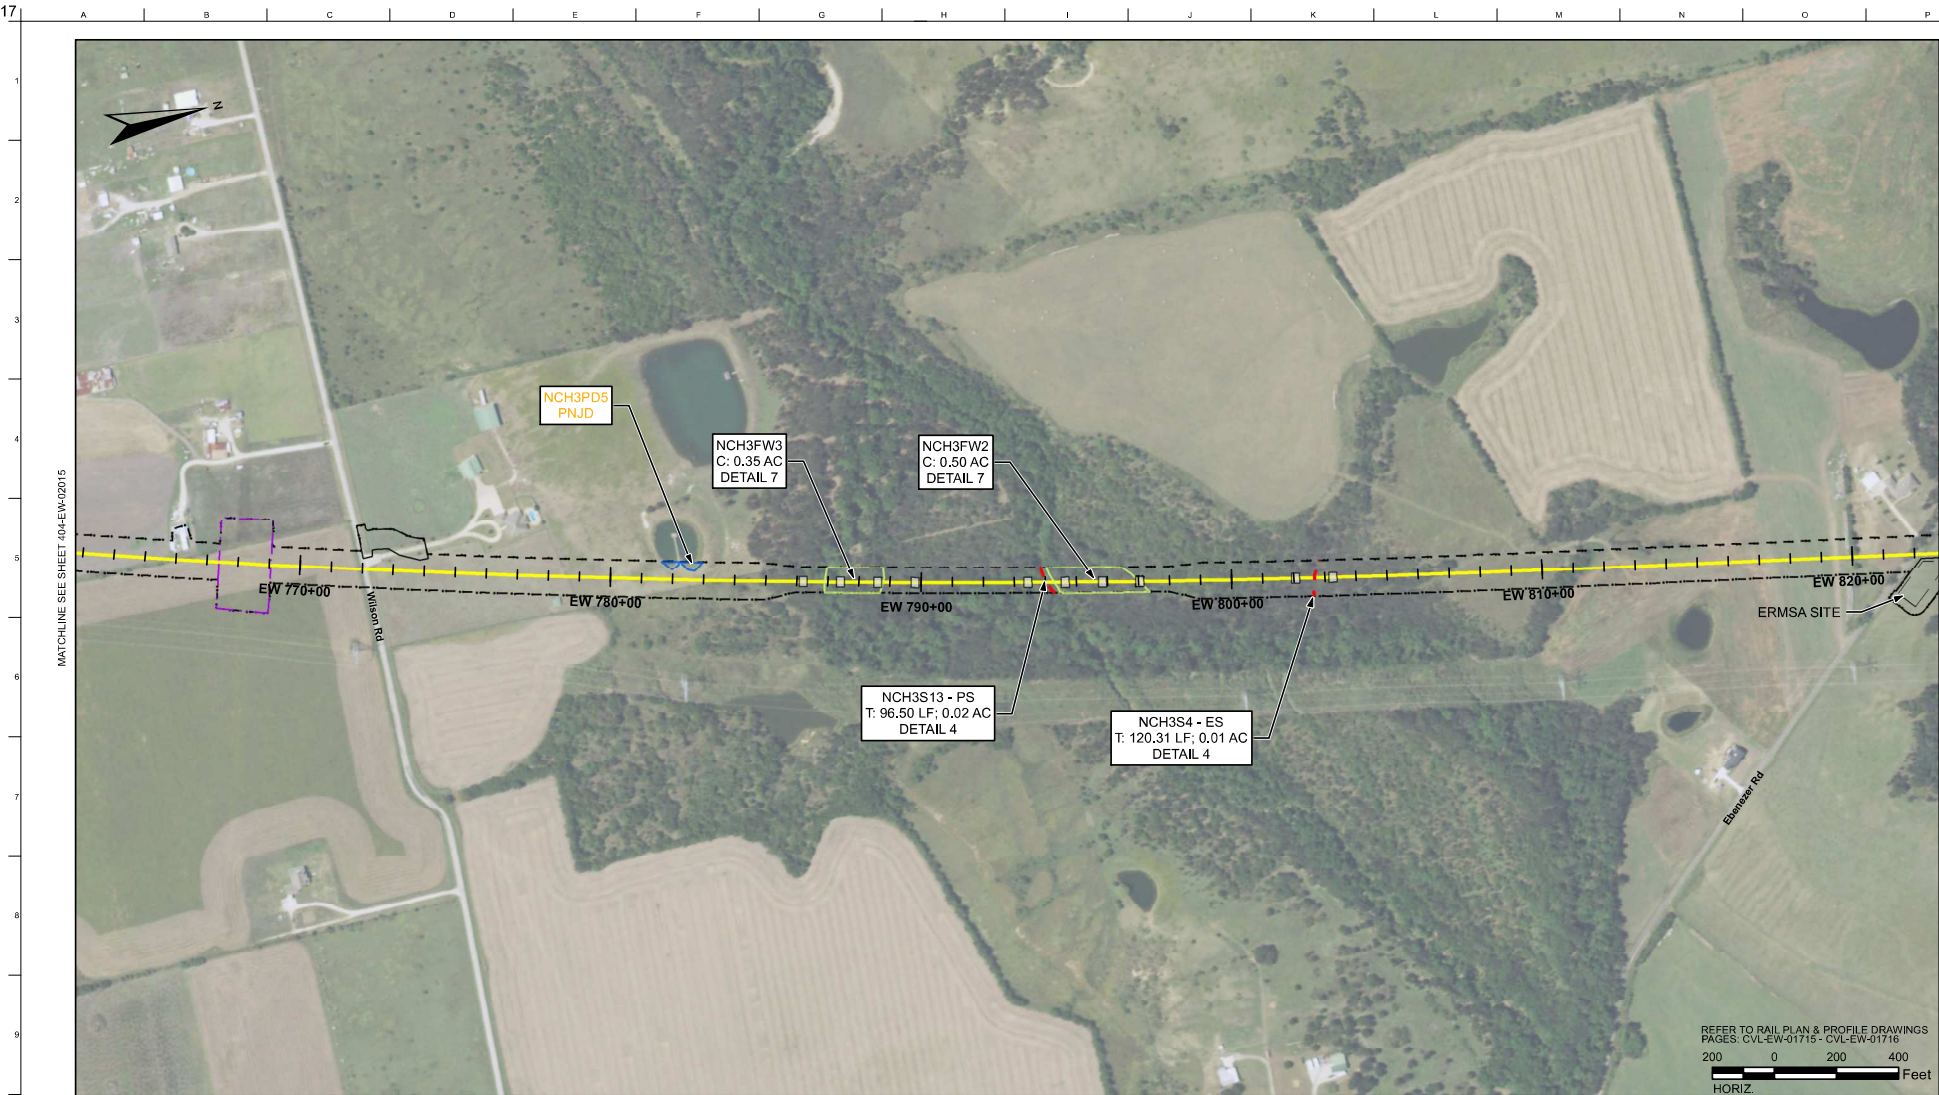

RAIL CONSTRUCTION TYPE	PERMANENT IMPACTS	TEMPORARY IMPACTS	OTHER	OTHER
CUT	EMERGENT WETLAND	EMERGENT WETLAND	LIMITS OF DISTURBANCE (CONSTRUCTION FOOTPRINT)	CULVERT FLOW - RO
EMBANKMENT	FORESTED WETLAND	POND	PERMANENT UTILITIES IMPACTS	CULVERT FLOW - OPEN BOTTOM
RETAIN FILL	POND	STREAMS	TEMPORARY UTILITIES IMPACTS	
RETAIN CUT	SCRUB/SHRUB WETLAND	OTHER IMPACTS	ROADWAY IMPACTS/EMERG. RESR. (ERMSA)	
VIADUCT	STREAMS	CONVERSION WETLAND	PIER PILE CAP LOCATIONS	

REV	DATE	BY	CHK	APP	DESCRIPTION
					FINAL, REVISION 1
					FINAL, REVISION 2

DRAWN BY H. MYERS	DALLAS TO HOUSTON HIGH-SPEED RAIL APPLICANT: TORR SWF-2011-00483
CHECKED BY R. ALDREDGE	
IN CHARGE R. ZARATE	
DATE NOV. 2019	

PLAN

- NOTES:
- POTENTIALLY NON-JURISDICTIONAL WATERBODIES DO NOT INCLUDE IMPACT QUANTITIES.
 - P = PERMANENT IMPACT
 - T = TEMPORARY IMPACT
 - C = CONVERSION
 - ES = EPHEMERAL STREAM
 - IS = INTERMITTENT STREAM
 - PS = PERENNIAL STREAM
 - TEMPORARY, PERMANENT AND CONVERSION IMPACTS ARE SUMMED UP IN ONE CALLOUT BOX FOR EACH FEATURE.
 - UTILITY, TEMPORARY CONSTRUCTION AND CONSTRUCTION ALLOWANCE IMPACTS DO NOT REFERENCE A DETAIL.
 - * ONLY APPLIES IN USACE FORT WORTH DISTRICT.

ARUP

Arup Texas, Inc.
10370 Westwood Ave., Suite 475
Houston, Texas 77042 USA
Tel (713) 785 2787 Fax (713) 434 1467
www.arup.com
Texas Registered Engineering Firm: F-1990

FRESE
NICHOLS

2711 North Haskell Ave., Suite 3300
Dallas, Texas 75204
Tel (214) 217 2200 Fax (214) 217 2201
www.freese-nichols.com
Texas Registered Engineering Firm: F-2144

DALLAS TO HOUSTON HIGH-SPEED RAIL
FINAL CONCEPTUAL ENGINEERING

TEXAS
CENTRAL

Drawing Title


ELLIS WEST SEGMENT

PLAN VIEW (FRA SEG. 2)
STA EW 762+76 TO EW 822+80

Scale
AS SHOWN

NOT FOR CONSTRUCTION

JOB No	Drawing No	Rev
234180	404-EW-02016	02

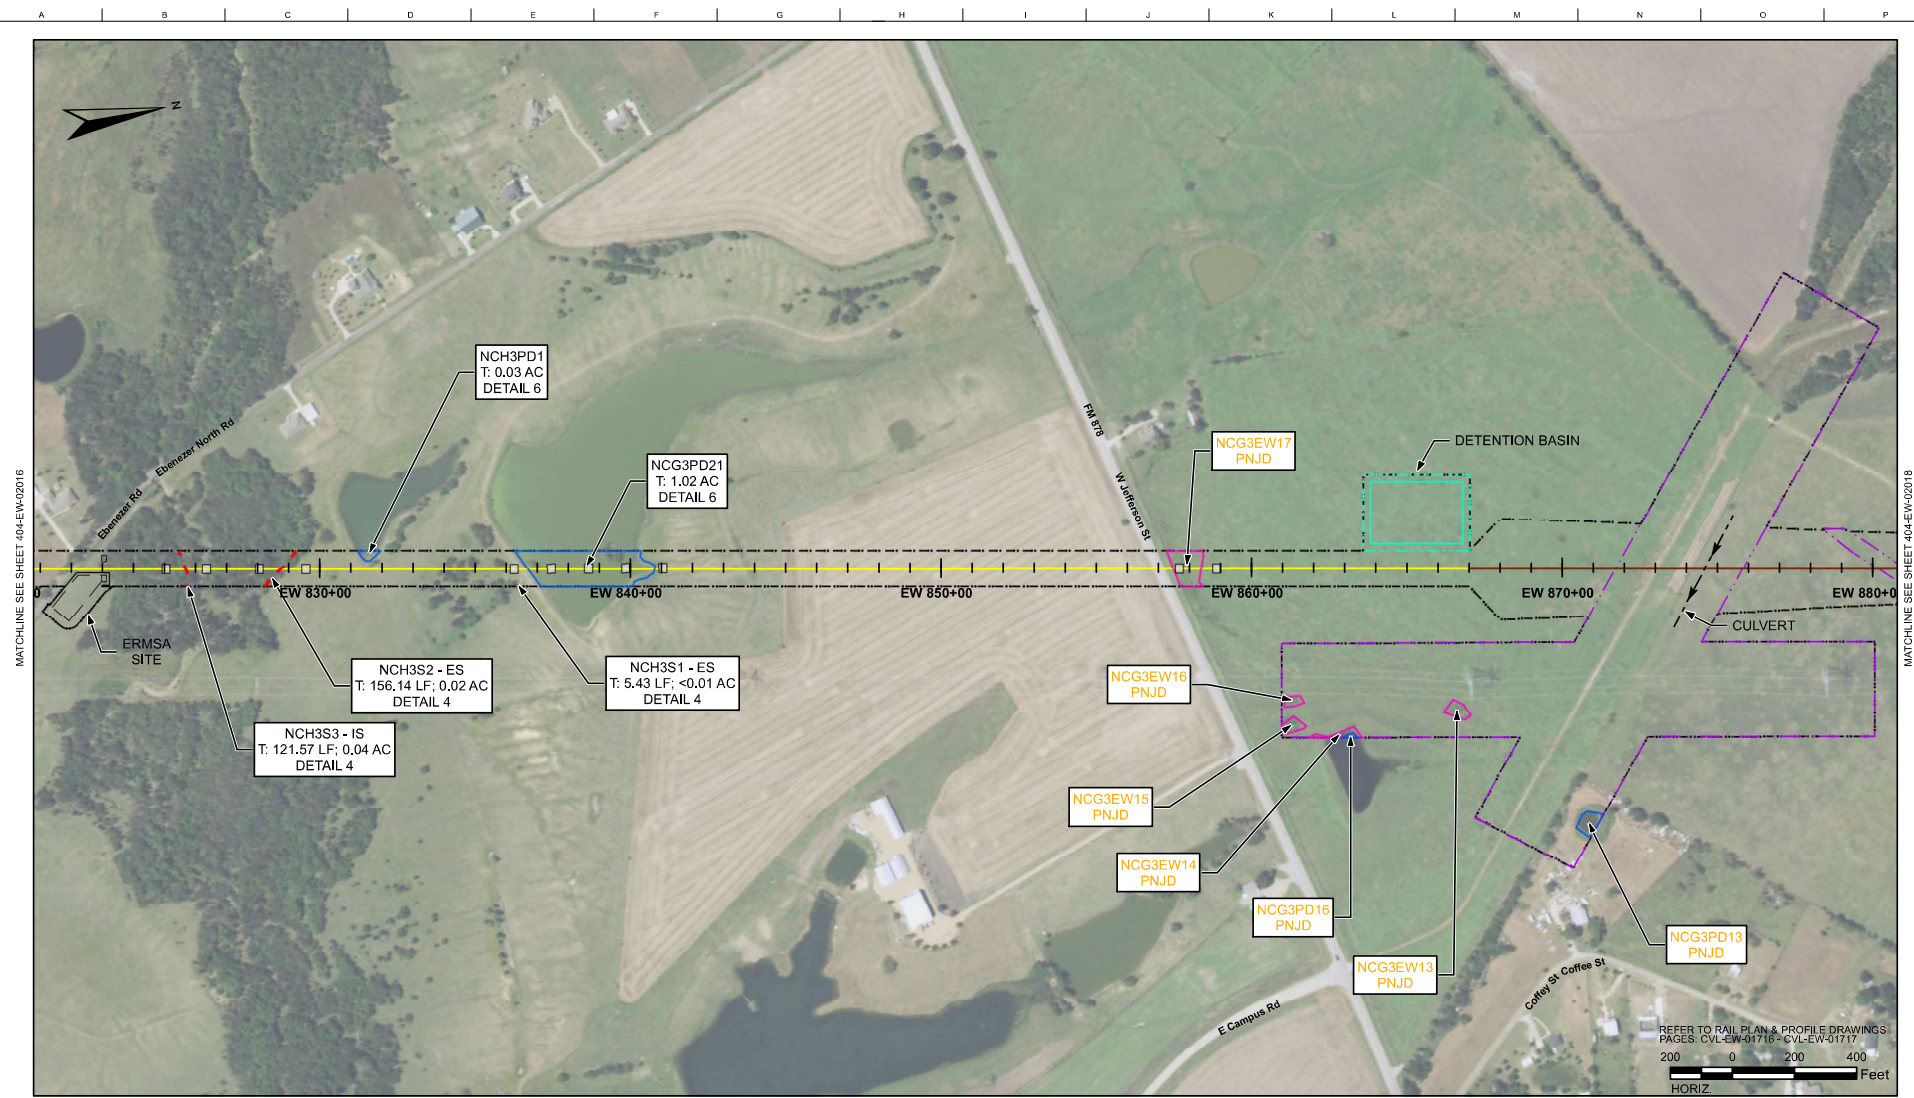

RAIL CONSTRUCTION TYPE	PERMANENT IMPACTS	TEMPORARY IMPACTS	OTHER	OTHER
CUT	EMERGENT WETLAND	EMERGENT WETLAND	LIMITS OF DISTURBANCE (CONSTRUCTION FOOTPRINT)	CULVERT FLOW - RO
EMBANKMENT	FORESTED WETLAND	POND	PERMANENT UTILITIES IMPACTS	CULVERT FLOW - OPEN BOTTOM
RETAIN FILL	POND	STREAMS	TEMPORARY UTILITIES IMPACTS	
RETAIN CUT	SCRUB/SHRUB WETLAND	OTHER IMPACTS	ROADWAY IMPACTS/EMERG. RESR. (ERMSA)	
VIADUCT	STREAMS	CONVERSION WETLAND	PIER PILE CAP LOCATIONS	

FINAL, REVISION 1	DESIGNED BY H. MYERS
FINAL, REVISION 2	DRAWN BY M. KINZER
	CHECKED BY R. ALDREDGE
	IN CHARGE R. ZARATE
	DATE NOV. 2019

REV	DATE	BY	CHK	APP	DESCRIPTION

PLAN

- NOTES:
- POTENTIALLY NON-JURISDICTIONAL WATERBODIES DO NOT INCLUDE IMPACT QUANTITIES.
 - P = PERMANENT IMPACT
 - T = TEMPORARY IMPACT
 - C = CONVERSION
 - ES = EPHEMERAL STREAM
 - IS = INTERMITTENT STREAM
 - PS = PERENNIAL STREAM
 - TEMPORARY, PERMANENT AND CONVERSION IMPACTS ARE SUMMED UP IN ONE CALLOUT BOX FOR EACH FEATURE.
 - UTILITY, TEMPORARY CONSTRUCTION AND CONSTRUCTION ALLOWANCE IMPACTS DO NOT REFERENCE A DETAIL.
 - ONLY APPLIES IN USACE FORT WORTH DISTRICT.

DALLAS TO HOUSTON
HIGH-SPEED RAIL
APPLICANT: TORR
SWF-2011-00483

ARUP

Arup Texas, Inc.
10370 Westwood Ave., Suite 475
Houston, Texas 77042 USA
Tel (713) 783 2787 Fax (713) 434 1467
www.arup.com
Texas Registered Engineering Firm: F-1990

FREESE
NICHOLS

2711 North Haskell Ave., Suite 3300
Dallas, Texas 75204
Tel (214) 217 2200 Fax (214) 217 2201
www.freese-nichols.com
Texas Registered Engineering Firm: F-2144

DALLAS TO HOUSTON HIGH-SPEED RAIL
RAIL CONCEPTUAL ENGINEERING

TEXAS
CENTRAL

1409 South Lamar Street, Suite 1022, Dallas, Texas 75215

Drawing Title

ELLIS WEST SEGMENT
PLAN VIEW (FRA SEG. 2)
STA EW 820+78 TO EW 880+78

Scale:
AS SHOWN

Drawing Status
NOT FOR CONSTRUCTION

JOB No	Drawing No	Rev
234180	404-EW-02017	02

MATCHLINE SEE SHEET 404-EW-02017

MATCHLINE SEE SHEET 404-EW-02019

RAIL CONSTRUCTION TYPE	PERMANENT IMPACTS	TEMPORARY IMPACTS	OTHER	OTHER
CUT	EMERGENT WETLAND	EMERGENT WETLAND	LIMITS OF DISTURBANCE (CONSTRUCTION FOOTPRINT)	CULVERT FLOW - ROB
EMBANKMENT	FORESTED WETLAND	POND	PERMANENT UTILITIES IMPACTS	CULVERT FLOW - OPEN BOTTOM
RETAIN FILL	POND	STREAMS	TEMPORARY UTILITIES IMPACTS	
RETAIN CUT	SCRUB/SHRUB WETLAND	OTHER IMPACTS	ROADWAY IMPACTS/EMERG. RESR. (ERMSA)	
VIADUCT	STREAMS	CONVERSION WETLAND	PIER PILE CAP LOCATIONS	

DESIGNED BY H. MYERS	DALLAS TO HOUSTON HIGH-SPEED RAIL APPLICANT: TCR SWF-2011-00483
DRAWN BY M. KINZER	
CHECKED BY R. ALDREDGE	
IN CHARGE R. ZARATE	
DATE NOV. 2019	

REV	DATE	BY	CHK	APP	DESCRIPTION

PLAN

- NOTES:
- POTENTIALLY NON-JURISDICTIONAL WATERBODIES DO NOT INCLUDE IMPACT QUANTITIES.
 - P = PERMANENT IMPACT
 - T = TEMPORARY IMPACT
 - C = CONVERSION
 - ES = EPHEMERAL STREAM
 - IS = INTERMITTENT STREAM
 - PS = PERENNIAL STREAM
 - TEMPORARY, PERMANENT AND CONVERSION IMPACTS ARE SUMMED UP IN ONE CALLOUT BOX FOR EACH FEATURE.
 - UTILITY, TEMPORARY CONSTRUCTION AND CONSTRUCTION ALLOWANCE IMPACTS DO NOT REFERENCE A DETAIL.
 - * ONLY APPLIES IN USACE FORT WORTH DISTRICT.

ARUP

Arup Texas, Inc.
10370 Northwood Ave., Suite 475
Houston, Texas 77042 USA
Tel (713) 785 2787 Fax (713) 434 1487
www.arup.com
Texas Registered Engineering Firm: F-1990

FREESE NICHOLS

2711 North Haskell Ave., Suite 3300
Dallas, Texas 75204
Tel (214) 217 2200 Fax (214) 217 2201
www.freesenichols.com
Texas Registered Engineering Firm: F-2144

TEXAS CENTRAL


DALLAS TO HOUSTON HIGH-SPEED RAIL
RAIL CONCEPTUAL ENGINEERING
1400 South Lamar Street, Suite 1002, Dallas, Texas 75215

Drawing Title

ELLIS WEST SEGMENT
PLAN VIEW (FRA SEG. 2)
STA EW 878+98 TO EW 938+98

Scale
AS SHOWNDrawing Status
NOT FOR CONSTRUCTION

JOB No.	Drawing No.	Rev.
234180	404-EW-02018	02

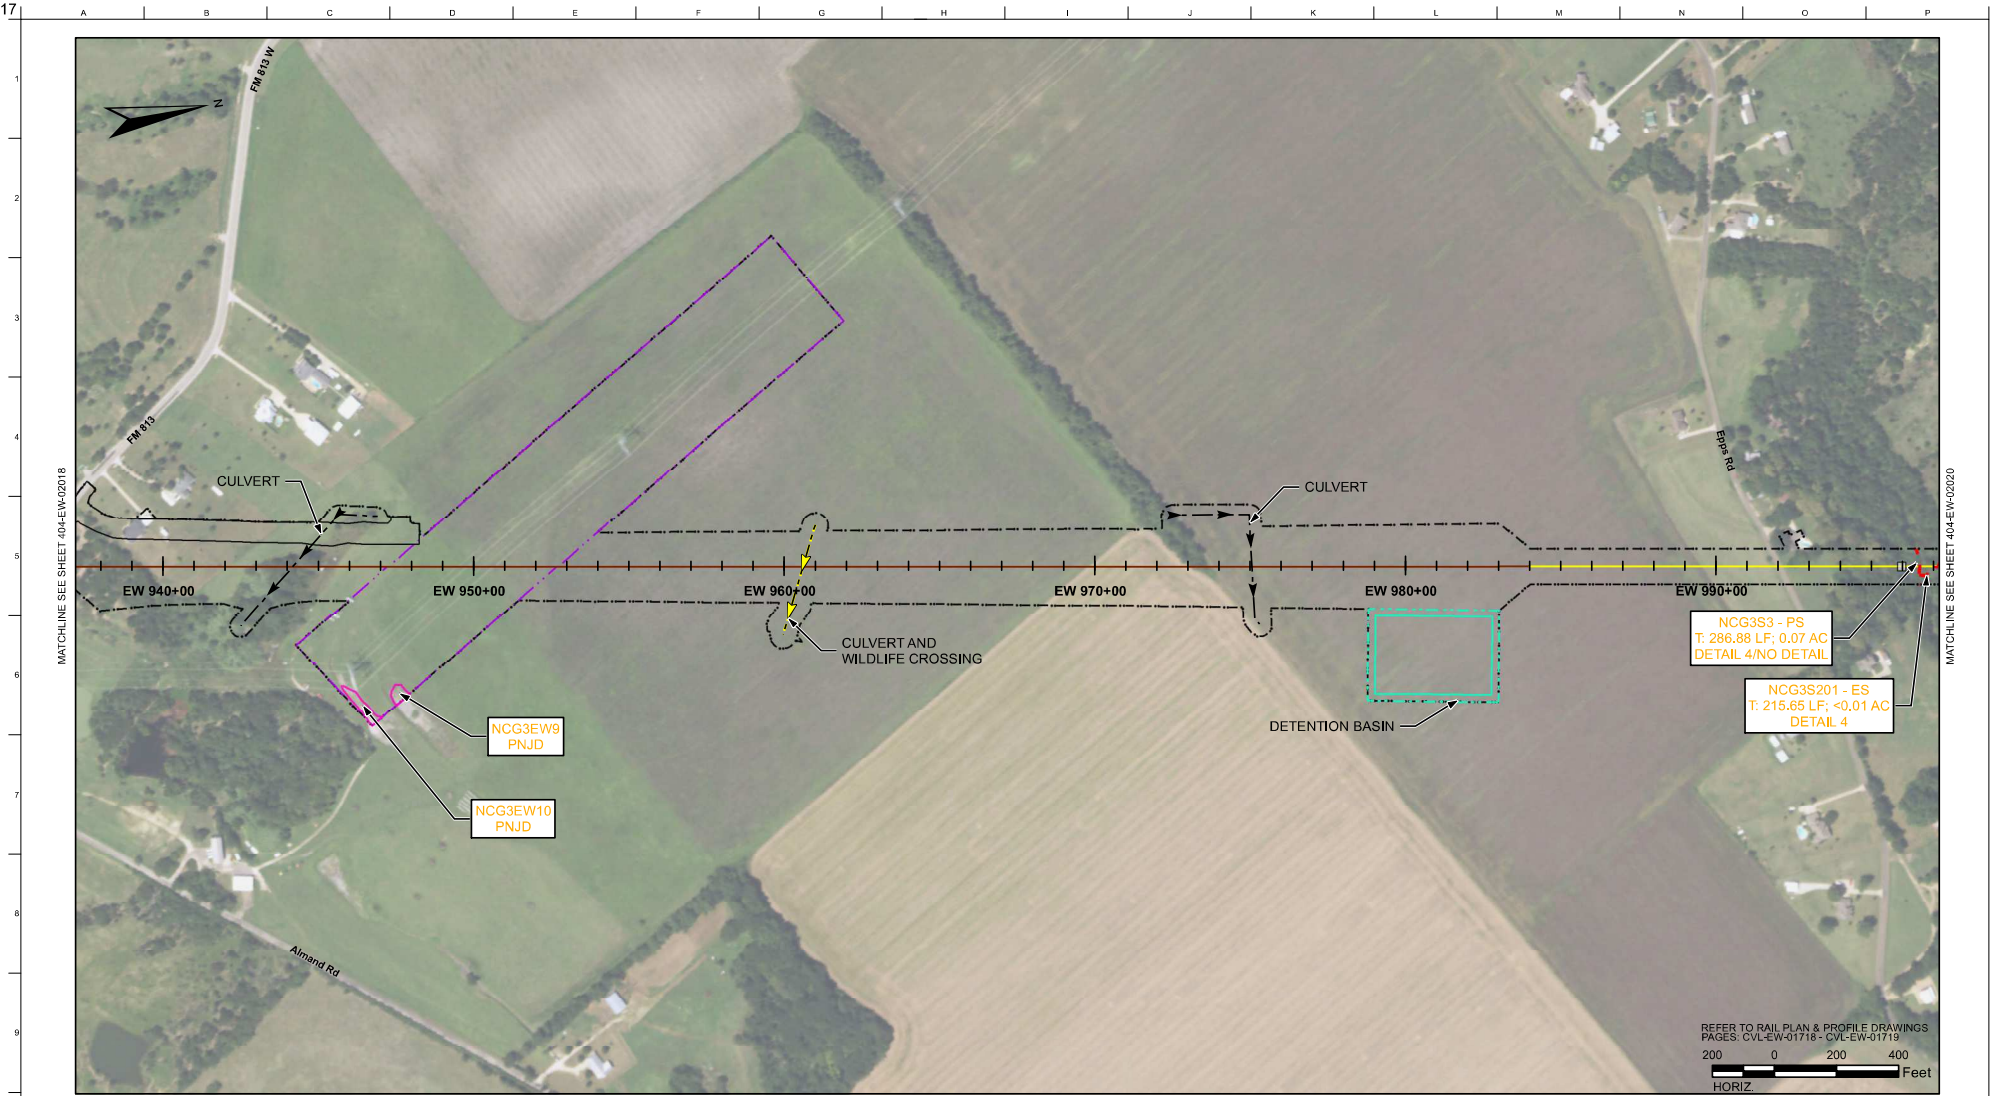

RAIL CONSTRUCTION TYPE	PERMANENT IMPACTS	TEMPORARY IMPACTS	OTHER	OTHER
CUT	EMERGENT WETLAND	EMERGENT WETLAND	LIMITS OF DISTURBANCE (CONSTRUCTION FOOTPRINT)	CULVERT FLOW - ROB
EMBANKMENT	FORESTED WETLAND	POND	PERMANENT UTILITIES IMPACTS	CULVERT FLOW - OPEN BOTTOM
RETAIN FILL	POND	STREAMS	TEMPORARY UTILITIES IMPACTS	
RETAIN CUT	SCRUB/SHRUB WETLAND	OTHER IMPACTS	ROADWAY IMPACTS/EMERG. RESR. (ERMSA)	
VIADUCT	STREAMS	CONVERSION WETLAND	PIER PILE CAP LOCATIONS	

DESIGNED BY H. MYERS
DRAWN BY M. KINZER
CHECKED BY R. ALDREDGE
IN CHARGE R. ZARATE
DATE NOV. 2019

FINAL, REVISION 1
FINAL, REVISION 2

REV	DATE	BY	CHK	APP	DESCRIPTION

PLAN

- NOTES:
- POTENTIALLY NON-JURISDICTIONAL WATERBODIES DO NOT INCLUDE IMPACT QUANTITIES.
 - P = PERMANENT IMPACT
 - T = TEMPORARY IMPACT
 - C = CONVERSION
 - ES = EPHEMERAL STREAM
 - IS = INTERMITTENT STREAM
 - PS = PERENNIAL STREAM
 - TEMPORARY, PERMANENT AND CONVERSION IMPACTS ARE SUMMED UP IN ONE CALLOUT BOX FOR EACH FEATURE. UTILITY, TEMPORARY, CONSTRUCTION AND CONSTRUCTION ALLOWANCE IMPACTS DO NOT REFERENCE A DETAIL.
 - ONLY APPLIES IN USACE FORT WORTH DISTRICT.

DALLAS TO HOUSTON
HIGH-SPEED RAIL
APPLICANT: TORR
SWF-2011-00483

ARUP

Arup Texas, Inc.
10370 Northwood Ave., Suite 475
Houston, Texas 77042 USA
Tel (713) 783 2787 Fax (713) 434 1467
www.arup.com
Texas Registered Engineering Firm: F-1990FREESSE
NICHOLS2711 North Haskell Ave., Suite 3300
Dallas, Texas 75204
Tel (214) 217 2200 Fax (214) 217 2201
www.freese-nichols.com
Texas Registered Engineering Firm: F-2144DALLAS TO HOUSTON HIGH-SPEED RAIL
RAIL CONCEPTUAL ENGINEERINGTEXAS
CENTRAL


Drawing Title

ELLIS WEST SEGMENT

PLAN VIEW (FRA SEG. 2)
STA EW 937+18 TO EW 997+18Scale
AS SHOWN

NOT FOR CONSTRUCTION

JDD No. 234180 Drawing No. 404-EW-02019 Rev. 02

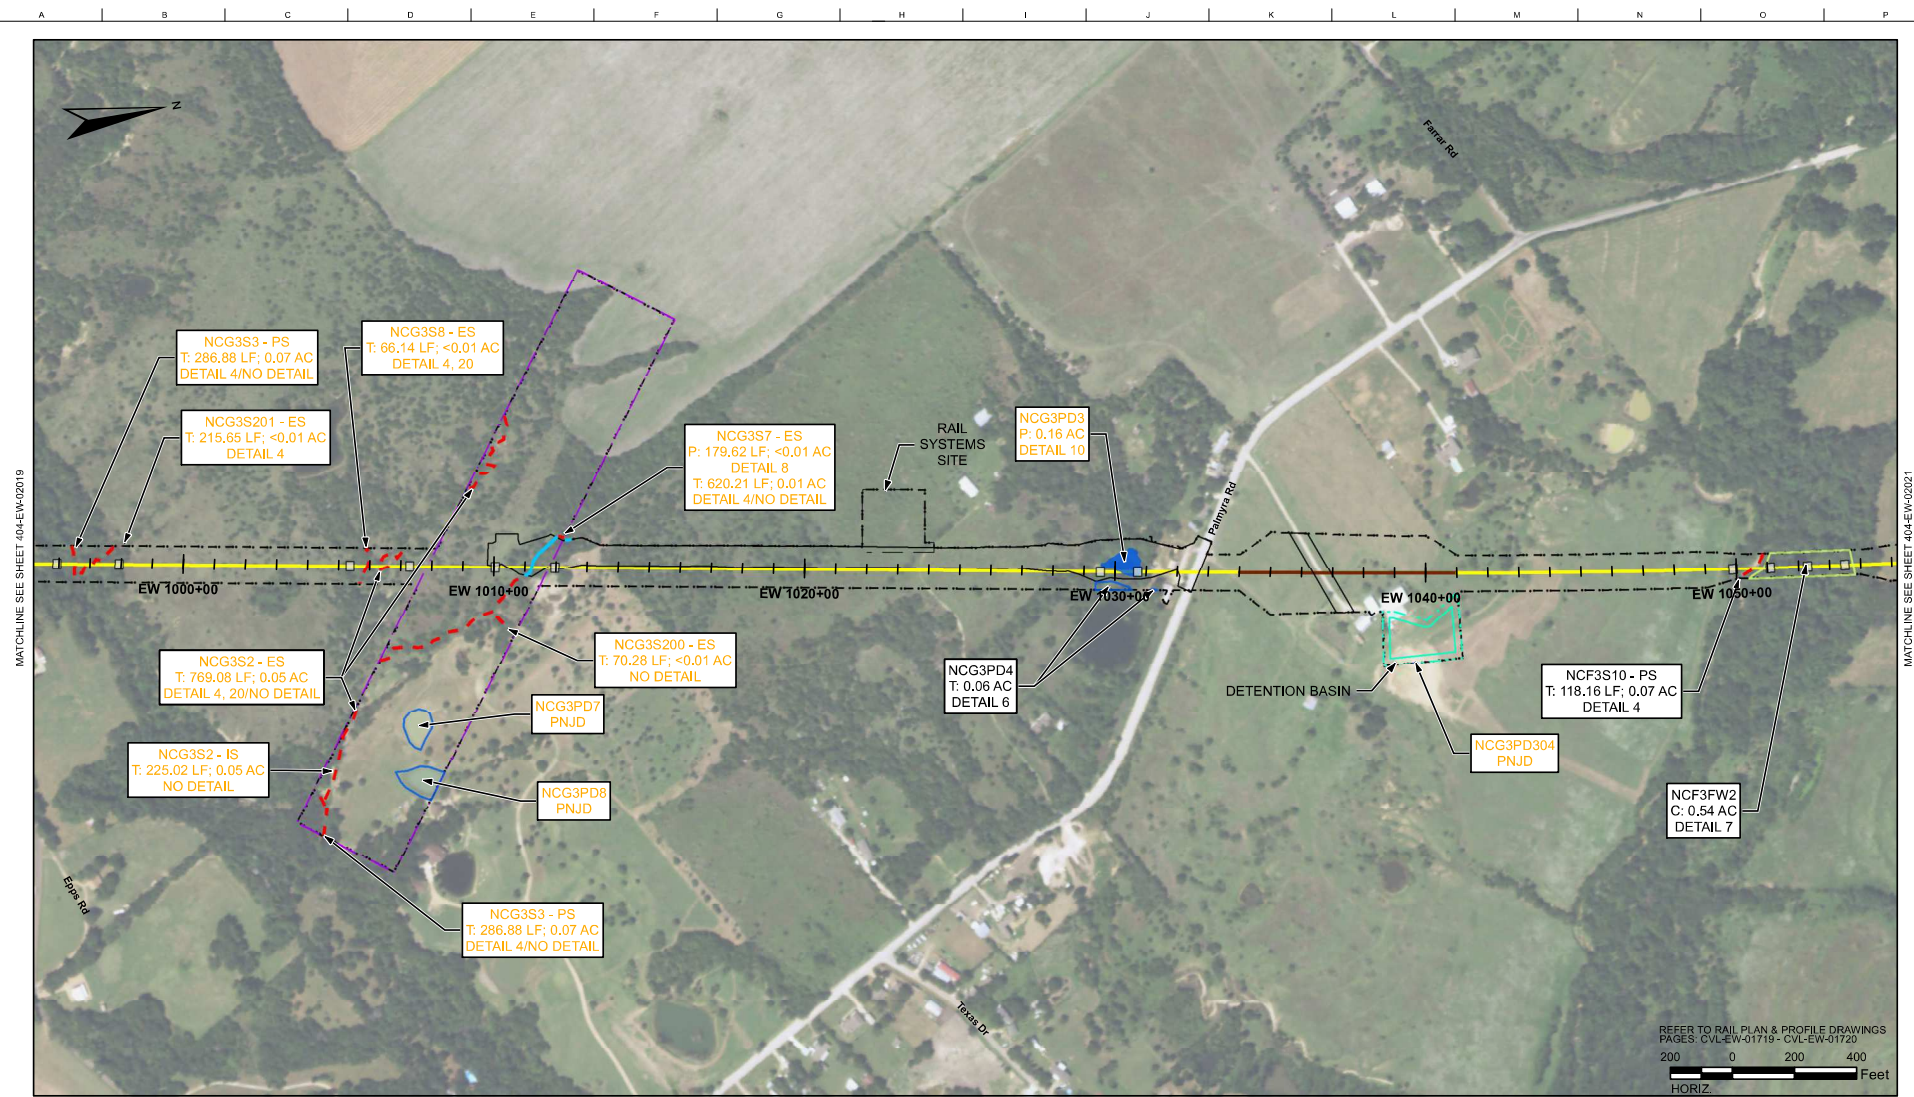

REFER TO RAIL PLAN & PROFILE DRAWINGS
PAGES: CVL-EW-01719 - CVL-EW-01720

200 0 200 400
Feet
HORIZ

RAIL CONSTRUCTION TYPE	PERMANENT IMPACTS	TEMPORARY IMPACTS	OTHER	OTHER
CUT	EMERGENT WETLAND	EMERGENT WETLAND	LIMITS OF DISTURBANCE (CONSTRUCTION FOOTPRINT)	CULVERT FLOW - RO
EMBANKMENT	FORESTED WETLAND	POND	PERMANENT UTILITIES IMPACTS	CULVERT FLOW - OPEN BOTTOM
RETAIN FILL	POND	STREAMS	TEMPORARY UTILITIES IMPACTS	
RETAIN CUT	SCRUB/SHRUB WETLAND	OTHER IMPACTS	ROADWAY IMPACTS/EMERG. RESR. (ERMSA)	
VIADUCT	STREAMS	CONVERSION WETLAND	PIER PILE CAP LOCATIONS	

PLAN

- NOTES:
- POTENTIALLY NON-JURISDICTIONAL WATERBODIES DO NOT INCLUDE IMPACT QUANTITIES.
 - P = PERMANENT IMPACT
 - T = TEMPORARY IMPACT
 - C = CONVERSION
 - ES = EPHEMERAL STREAM
 - IS = INTERMITTENT STREAM
 - PS = PERENNIAL STREAM
 - TEMPORARY, PERMANENT AND CONVERSION IMPACTS ARE SUMMED UP IN ONE CALLOUT BOX FOR EACH FEATURE.
 - UTILITY, TEMPORARY CONSTRUCTION AND CONSTRUCTION ALLOWANCE IMPACTS DO NOT REFERENCE A DETAIL.
 - ONLY APPLIES IN USACE FORT WORTH DISTRICT.

H:\ENVIRONMENTAL\Work\Deliverables\Final\Final_Fund_R2_Revision2_August2019\SegmentBasis\EW_Review_MB_11x17.mxd

DALLAS TO HOUSTON
HIGH-SPEED RAIL
APPLICANT: TCR
SWF-2011-00483

ARUP

Arup Texas, Inc.
10370 Midway Ave., Suite 475
Houston, Texas 77042 USA
Tel (713) 785 2787 Fax (713) 434 1467
www.arup.com
Texas Registered Engineering Firm: F-1990

FREESE NICHOLS

2711 North Haskell Ave., Suite 3300
Dallas, Texas 75204
Tel (214) 217 2200 Fax (214) 217 2201
www.freesenichols.com
Texas Registered Engineering Firm: F-2144

DALLAS TO HOUSTON HIGH-SPEED RAIL
PHASE 1 CONCEPTUAL ENGINEERING

TEXAS CENTRAL
1400 South Lamar Street, Suite 1002, Dallas, Texas 75215


Drawing Title

ELLIS WEST SEGMENT
PLAN VIEW (FRA SEG. 2)
STA EW 995+18 TO EW 1055+19

Scale
AS SHOWN

NOT FOR CONSTRUCTION

JOB No	Drawing No	Rev
234180	404-EW-02020	02

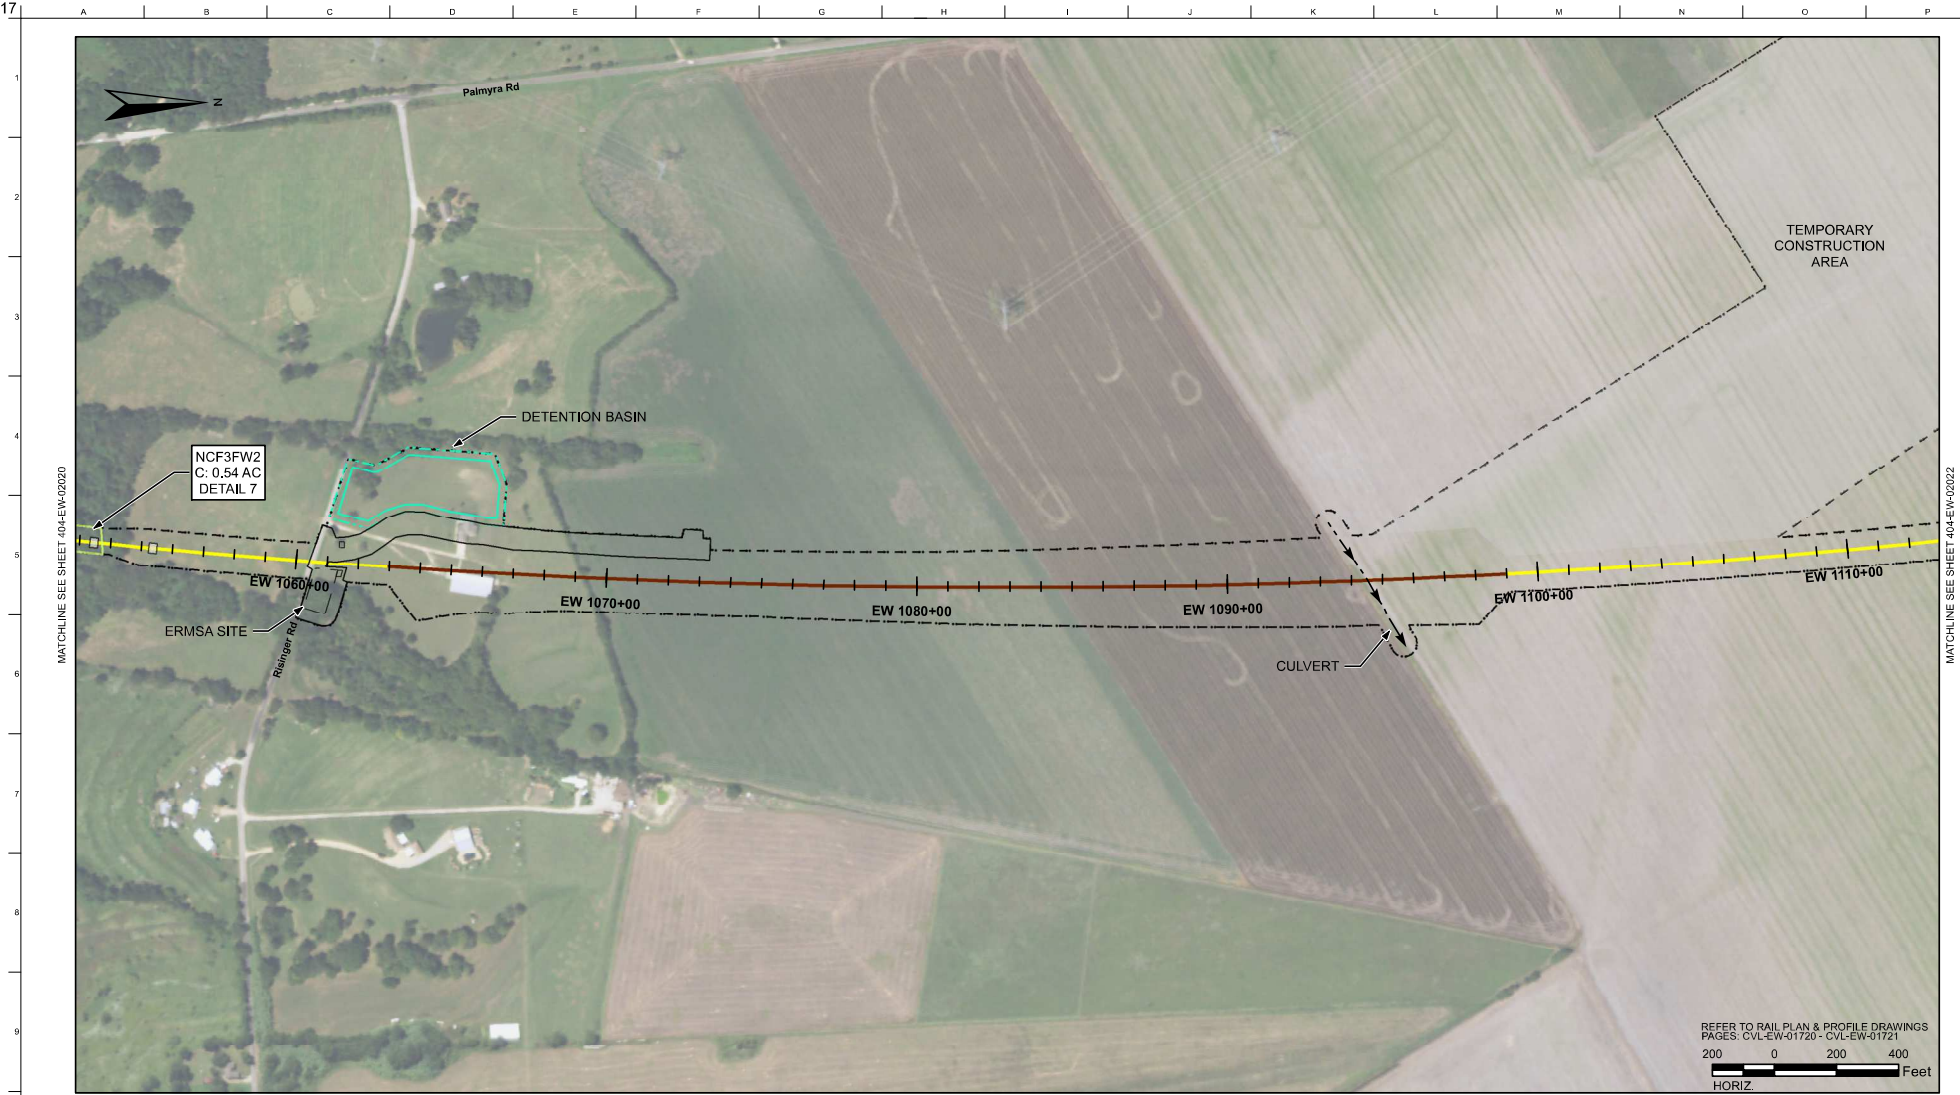

RAIL CONSTRUCTION TYPE	PERMANENT IMPACTS	TEMPORARY IMPACTS	OTHER	OTHER
CUT	EMERGENT WETLAND	EMERGENT WETLAND	LIMITS OF DISTURBANCE (CONSTRUCTION FOOTPRINT)	CULVERT FLOW - RO
EMBANKMENT	FORESTED WETLAND	POND	PERMANENT UTILITIES IMPACTS	CULVERT FLOW - OPEN BOTTOM
RETAIN FILL	POND	STREAMS	TEMPORARY UTILITIES IMPACTS	
RETAIN CUT	SCRUB/SHRUB WETLAND	OTHER IMPACTS	ROADWAY IMPACTS/EMERG. RESR. (ERMSA)	
VIADUCT	STREAMS	CONVERSION WETLAND	PIER PILE CAP LOCATIONS	

FINAL, REVISION 1	DESIGNED BY H. MYERS
FINAL, REVISION 2	DRAWN BY M. KINZER
	CHECKED BY R. ALDREDGE
	IN CHARGE R. ZARATE
	DATE NOV. 2019

REV	DATE	BY	CHK	APP	DESCRIPTION

PLAN

- NOTES:
- POTENTIALLY NON-JURISDICTIONAL WATERBODIES DO NOT INCLUDE IMPACT QUANTITIES.
 - P = PERMANENT IMPACT
 - T = TEMPORARY IMPACT
 - C = CONVERSION
 - ES = EPHEMERAL STREAM
 - IS = INTERMITTENT STREAM
 - PS = PERENNIAL STREAM
 - TEMPORARY, PERMANENT AND CONVERSION IMPACTS ARE SUMMED UP IN ONE CALLOUT BOX FOR EACH FEATURE.
 - UTILITY, TEMPORARY CONSTRUCTION AND CONSTRUCTION ALLOWANCE IMPACTS DO NOT REFERENCE A DETAIL.
 - * ONLY APPLIES IN USACE FORT WORTH DISTRICT.

DALLAS TO HOUSTON
HIGH-SPEED RAIL
APPLICANT: TORR
SWF-2011-00483

ARUP

Arup Texas, Inc.
10370 Northwood Ave., Suite 475
Houston, Texas 77042 USA
Tel (713) 785 2787 Fax (713) 434 1467
www.arup.com
Texas Registered Engineering Firm: F-1990

FRESE NICHOLS

2711 North Haskell Ave., Suite 3300
Dallas, Texas 75204
Tel (214) 217 2200 Fax (214) 217 2201
www.freese-nichols.com
Texas Registered Engineering Firm: F-2144




Drawing Title

ELLIS WEST SEGMENT

PLAN VIEW (FRA SEG. 2)
STA EW 1052+87 TO EW 1112+97

Scale
AS SHOWNDrawing Status
NOT FOR CONSTRUCTION

JOB No.	Drawing No.	Rev.
234180	404-EW-02021	02

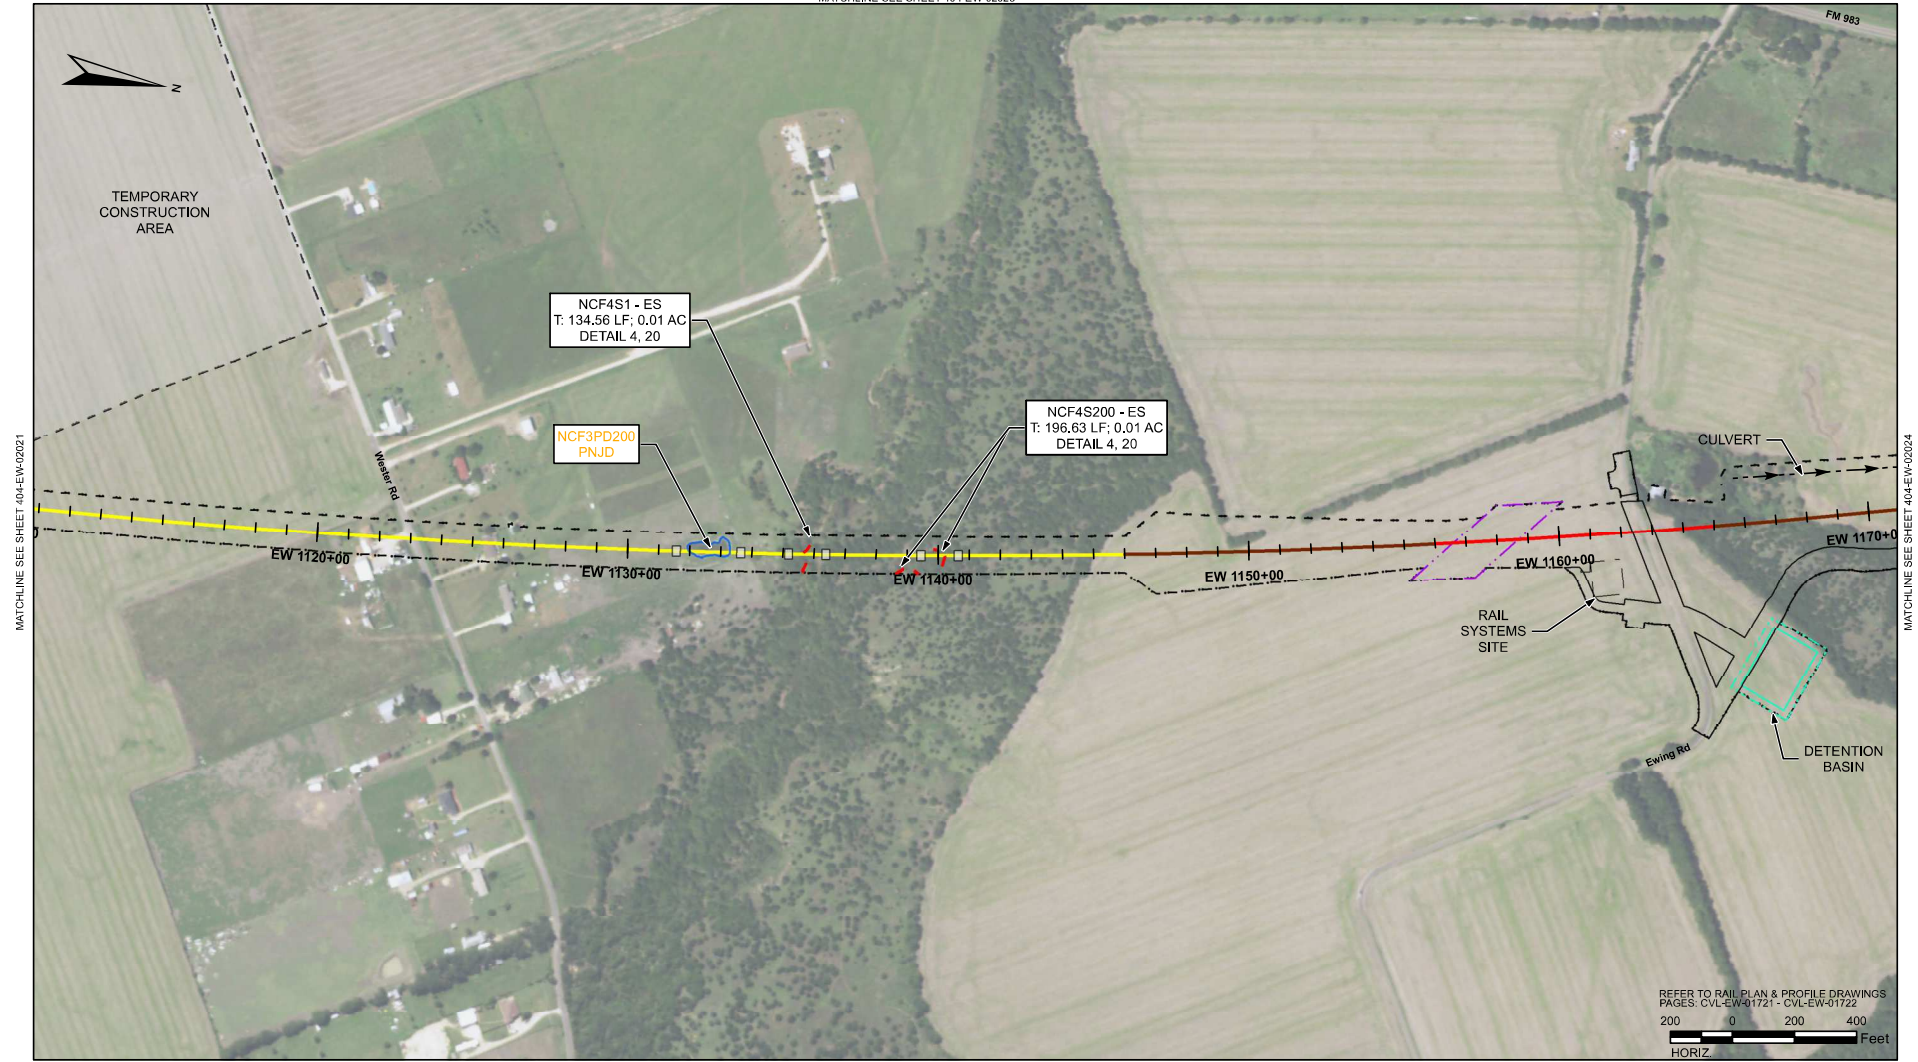

REFER TO RAIL PLAN & PROFILE DRAWINGS
PAGES: CVL-EW-01721 - CVL-EW-01722
200 0 200 400
Feet
HORIZ

RAIL CONSTRUCTION TYPE	PERMANENT IMPACTS	TEMPORARY IMPACTS	OTHER	OTHER
CUT	EMERGENT WETLAND	EMERGENT WETLAND	LIMITS OF DISTURBANCE (CONSTRUCTION FOOTPRINT)	CULVERT FLOW - RO
EMBANKMENT	FORESTED WETLAND	POND	PERMANENT UTILITIES IMPACTS	CULVERT FLOW - OPEN BOTTOM
RETAIN FILL	POND	STREAMS	TEMPORARY UTILITIES IMPACTS	
RETAIN CUT	SCRUB/SHRUB WETLAND	OTHER IMPACTS	ROADWAY IMPACTS/EMERG. RESR. (ERMSA)	
VIADUCT	STREAMS	CONVERSION WETLAND	PIER PILE CAP LOCATIONS	

DESIGNED BY H. MYERS
DRAWN BY M. KINZER
CHECKED BY R. ALDREDGE
IN CHARGE R. ZARATE
DATE NOV. 2019

FINAL, REVISION 1
FINAL, REVISION 2

REV	DATE	BY	CHK	APP	DESCRIPTION

PLAN

- NOTES:
- POTENTIALLY NON-JURISDICTIONAL WATERBODIES DO NOT INCLUDE IMPACT QUANTITIES.
 - P = PERMANENT IMPACT
 - T = TEMPORARY IMPACT
 - C = CONVERSION
 - ES = EPHEMERAL STREAM
 - IS = INTERMITTENT STREAM
 - PS = PERENNIAL STREAM
 - TEMPORARY, PERMANENT AND CONVERSION IMPACTS ARE SUMMED UP IN ONE CALLOUT BOX FOR EACH FEATURE.
 - UTILITY, TEMPORARY CONSTRUCTION AND CONSTRUCTION ALLOWANCE IMPACTS DO NOT REFERENCE A DETAIL.
 - ONLY APPLIES IN USACE FORT WORTH DISTRICT.

DALLAS TO HOUSTON
HIGH-SPEED RAIL
APPLICANT: TORR
SWF-2011-00483

ARUP

Arup Texas, Inc.
10370 Northwind Ave., Suite 475
Houston, Texas 77042 USA
Tel (713) 785 2787 Fax (713) 434 1467
www.arup.com
Texas Registered Engineering Firm: F-1590

FRESE
NICHOLS

2711 North Haskell Ave., Suite 3300
Dallas, Texas 75204
Tel (214) 217 2200 Fax (214) 217 2201
www.freese-nichols.com
Texas Registered Engineering Firm: F-2144

DALLAS TO HOUSTON HIGH-SPEED RAIL
RAIL CONCEPTUAL ENGINEERING

TEXAS
CENTRAL

1400 South Lamar Street, Suite 1002, Dallas, Texas 75215

Drawing Title
ELLIS WEST SEGMENT
PLAN VIEW (FRA SEG. 2)
STA EW 1110+82 TO EW 1170+92

Scale
AS SHOWN
Drawing Status
NOT FOR CONSTRUCTION
JOB No. 234180 Drawing No. 404-EW-02022 Rev. 02

11x17



REFER TO RAIL PLAN & PROFILE DRAWINGS
PAGES: N/A
200 0 200 400
Feet
HORIZ

RAIL CONSTRUCTION TYPE
CUT
EMBANKMENT
RETAIN FILL
RETAIN CUT
VIADUCT

PERMANENT IMPACTS
EMERGENT WETLAND
FORESTED WETLAND
POND
STREAMS
SCRUB/SHRUB WETLAND
STREAMS

TEMPORARY IMPACTS
EMERGENT WETLAND
POND
STREAMS
OTHER IMPACTS
CONVERSION WETLAND

OTHER
LIMITS OF DISTURBANCE (CONSTRUCTION FOOTPRINT)
PERMANENT UTILITIES IMPACTS
TEMPORARY UTILITIES IMPACTS
ROADWAY IMPACTS/EMERG. RESR. (ERMSA)
PIER PILE CAP LOCATIONS

OTHER
CULVERT FLOW - ROB
CULVERT FLOW - OPEN BOTTOM

MATCHLINE SEE SHEET 404-EW-02022

PLAN

- NOTES:
- POTENTIALLY NON-JURISDICTIONAL WATERBODIES DO NOT INCLUDE IMPACT QUANTITIES.
 - P = PERMANENT IMPACT
 - T = TEMPORARY IMPACT
 - C = CONVERSION
 - ES = EPHEMERAL STREAM
 - IS = INTERMITTENT STREAM
 - PS = PERENNIAL STREAM
 - TEMPORARY, PERMANENT AND CONVERSION IMPACTS ARE SUMMED UP IN ONE CALLOUT BOX FOR EACH FEATURE.
 - UTILITY, TEMPORARY CONSTRUCTION AND CONSTRUCTION ALLOWANCE IMPACTS DO NOT REFERENCE A DETAIL.
 - ONLY APPLIES IN USACE FORT WORTH DISTRICT.

REV	DATE	BY	CHK	APP

FINAL, REVISION 1	DESIGNED BY H. MYERS
FINAL, REVISION 2	DRAWN BY M. KINZER
	CHECKED BY R. ALDREDGE
	IN CHARGE R. ZARATE
	DATE NOV. 2019

DALLAS TO HOUSTON
HIGH-SPEED RAIL
APPLICANT: TORR
SWF-2011-00483

ARUP

Arup Texas, Inc.
10370 Northwood Ave., Suite 475
Houston, Texas 77042 USA
Tel (713) 785 2787 Fax (713) 434 1467
www.arup.com
Texas Registered Engineering Firm: F-1590

FREESE
NICHOLS

2711 North Haskell Ave., Suite 3300
Dallas, Texas 75204
Tel (214) 217 2200 Fax (214) 217 2201
www.freese-nichols.com
Texas Registered Engineering Firm: F-2144

DALLAS TO HOUSTON HIGH-SPEED RAIL
RAIL CONCEPTUAL ENGINEERING

TEXAS
CENTRAL

Drawing Title
ELLIS WEST SEGMENT
PLAN VIEW (FRA SEG. 2)
MATCHLINE 404-EW-02022

Scale
AS SHOWN
Drawing Status
NOT FOR CONSTRUCTION
JCD No 234180 Drawing No 404-EW-02023 Rev 02



PLAN

DALLAS TO HOUSTON
HIGH-SPEED RAIL
APPLICANT: TCRR
SWF-2011-00483

**FREESE
AND
NICHOLS**
2711 North Haskell Ave., Suite 3300
Dallas, Texas 75204
Tel (214) 217 2200 Fax (214) 217 2201
www.freese.com
Texas Registered Engineering Firm: F-2144

Drawing Title

ELLIS WEST SEGMENT

PLAN VIEW (FRA SEG. 2)

STA EW 1169+06 TO EW 1229+16

Scale AS SHOWN Drawing Status NOT FOR CONSTRUCTION		
Job No 234180	Drawing No 404-FW-02024	Rev 02

MATCHLINE SEE SHEET 404-EW-02024



RAIL CONSTRUCTION TYPE	
—	CUT
—	EMBANKMENT
—	RETAIN FILL
—	RETAIN CUT
—	VIADUCT

PERMANENT IMPACTS	
—	EMERGENT WETLAND
—	FORESTED WETLAND
—	POND
—	SCRUB/SHRUB WETLAND
—	STREAMS

TEMPORARY IMPACTS	
—	EMERGENT WETLAND
—	POND
—	STREAMS
—	OTHER IMPACTS
—	CONVERSION WETLAND

OTHER	
---	LIMITS OF DISTURBANCE (CONSTRUCTION FOOTPRINT)
---	PERMANENT UTILITIES IMPACTS
---	TEMPORARY UTILITIES IMPACTS
---	ROADWAY IMPACTS/EMERG. RESR. (ERMSA)
---	PIER PILE CAP LOCATIONS

OTHER	
---	CULVERT FLOW - ROB
---	CULVERT FLOW - OPEN BOTTOM

PLAN

NOTES:

- POTENTIALLY NON-JURISDICTIONAL WATERBODIES DO NOT INCLUDE IMPACT QUANTITIES.
- P = PERMANENT IMPACT
- T = TEMPORARY IMPACT
- C = CONVERSION
- ES = EPHEMERAL STREAM
- IS = INTERMITTENT STREAM
- PS = PERENNIAL STREAM
- TEMPORARY, PERMANENT AND CONVERSION IMPACTS ARE SUMMED UP IN ONE CALLOUT BOX FOR EACH FEATURE.
- UTILITY, TEMPORARY CONSTRUCTION AND CONSTRUCTION ALLOWANCE IMPACTS DO NOT REFERENCE A DETAIL.
- ONLY APPLIES IN USACE FORT WORTH DISTRICT.

REV	DATE	BY	CHK	APP

FINAL, REVISION 1
FINAL, REVISION 2

DESCRIPTION

DESIGNED BY	H. MYERS
DRAWN BY	M. KINZER
CHECKED BY	R. ALDREDGE
IN CHARGE	R. ZARATE
DATE	NOV. 2019

DALLAS TO HOUSTON
HIGH-SPEED RAIL
APPLICANT: TORR
SWF-2011-00483

ARUP

Arup Texas, Inc.
10370 Westwood Ave., Suite 475
Houston, Texas 77042 USA
Tel (713) 785 2787 Fax (713) 434 1467
www.arup.com
Texas Registered Engineering Firm: F-1990FRESE
NICHOLS2711 North Haskell Ave., Suite 3300
Dallas, Texas 75204
Tel (214) 217 2200 Fax (214) 217 2201
www.freese-nichols.com
Texas Registered Engineering Firm: F-2144DALLAS TO HOUSTON HIGH-SPEED RAIL
FRAIAL CONCEPTUAL ENGINEERINGTEXAS
CENTRAL

Drawing Title

ELLIS WEST SEGMENT

PLAN VIEW (FRA SEG. 2)
STA EW 1227+33 TO EW 1246+26Scale:
AS SHOWNDrawing Status:
NOT FOR CONSTRUCTION

JOB No.	Drawing No.	Rev.
234180	404-EW-02025	02