
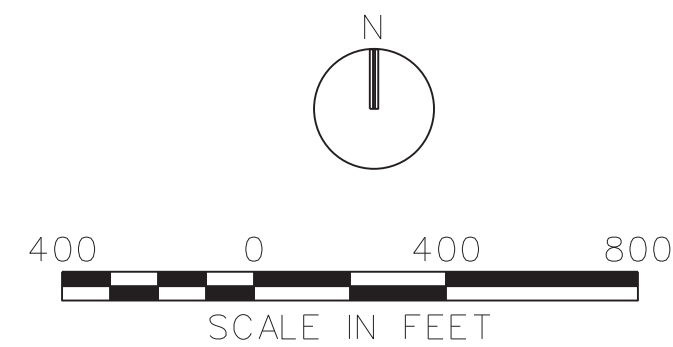
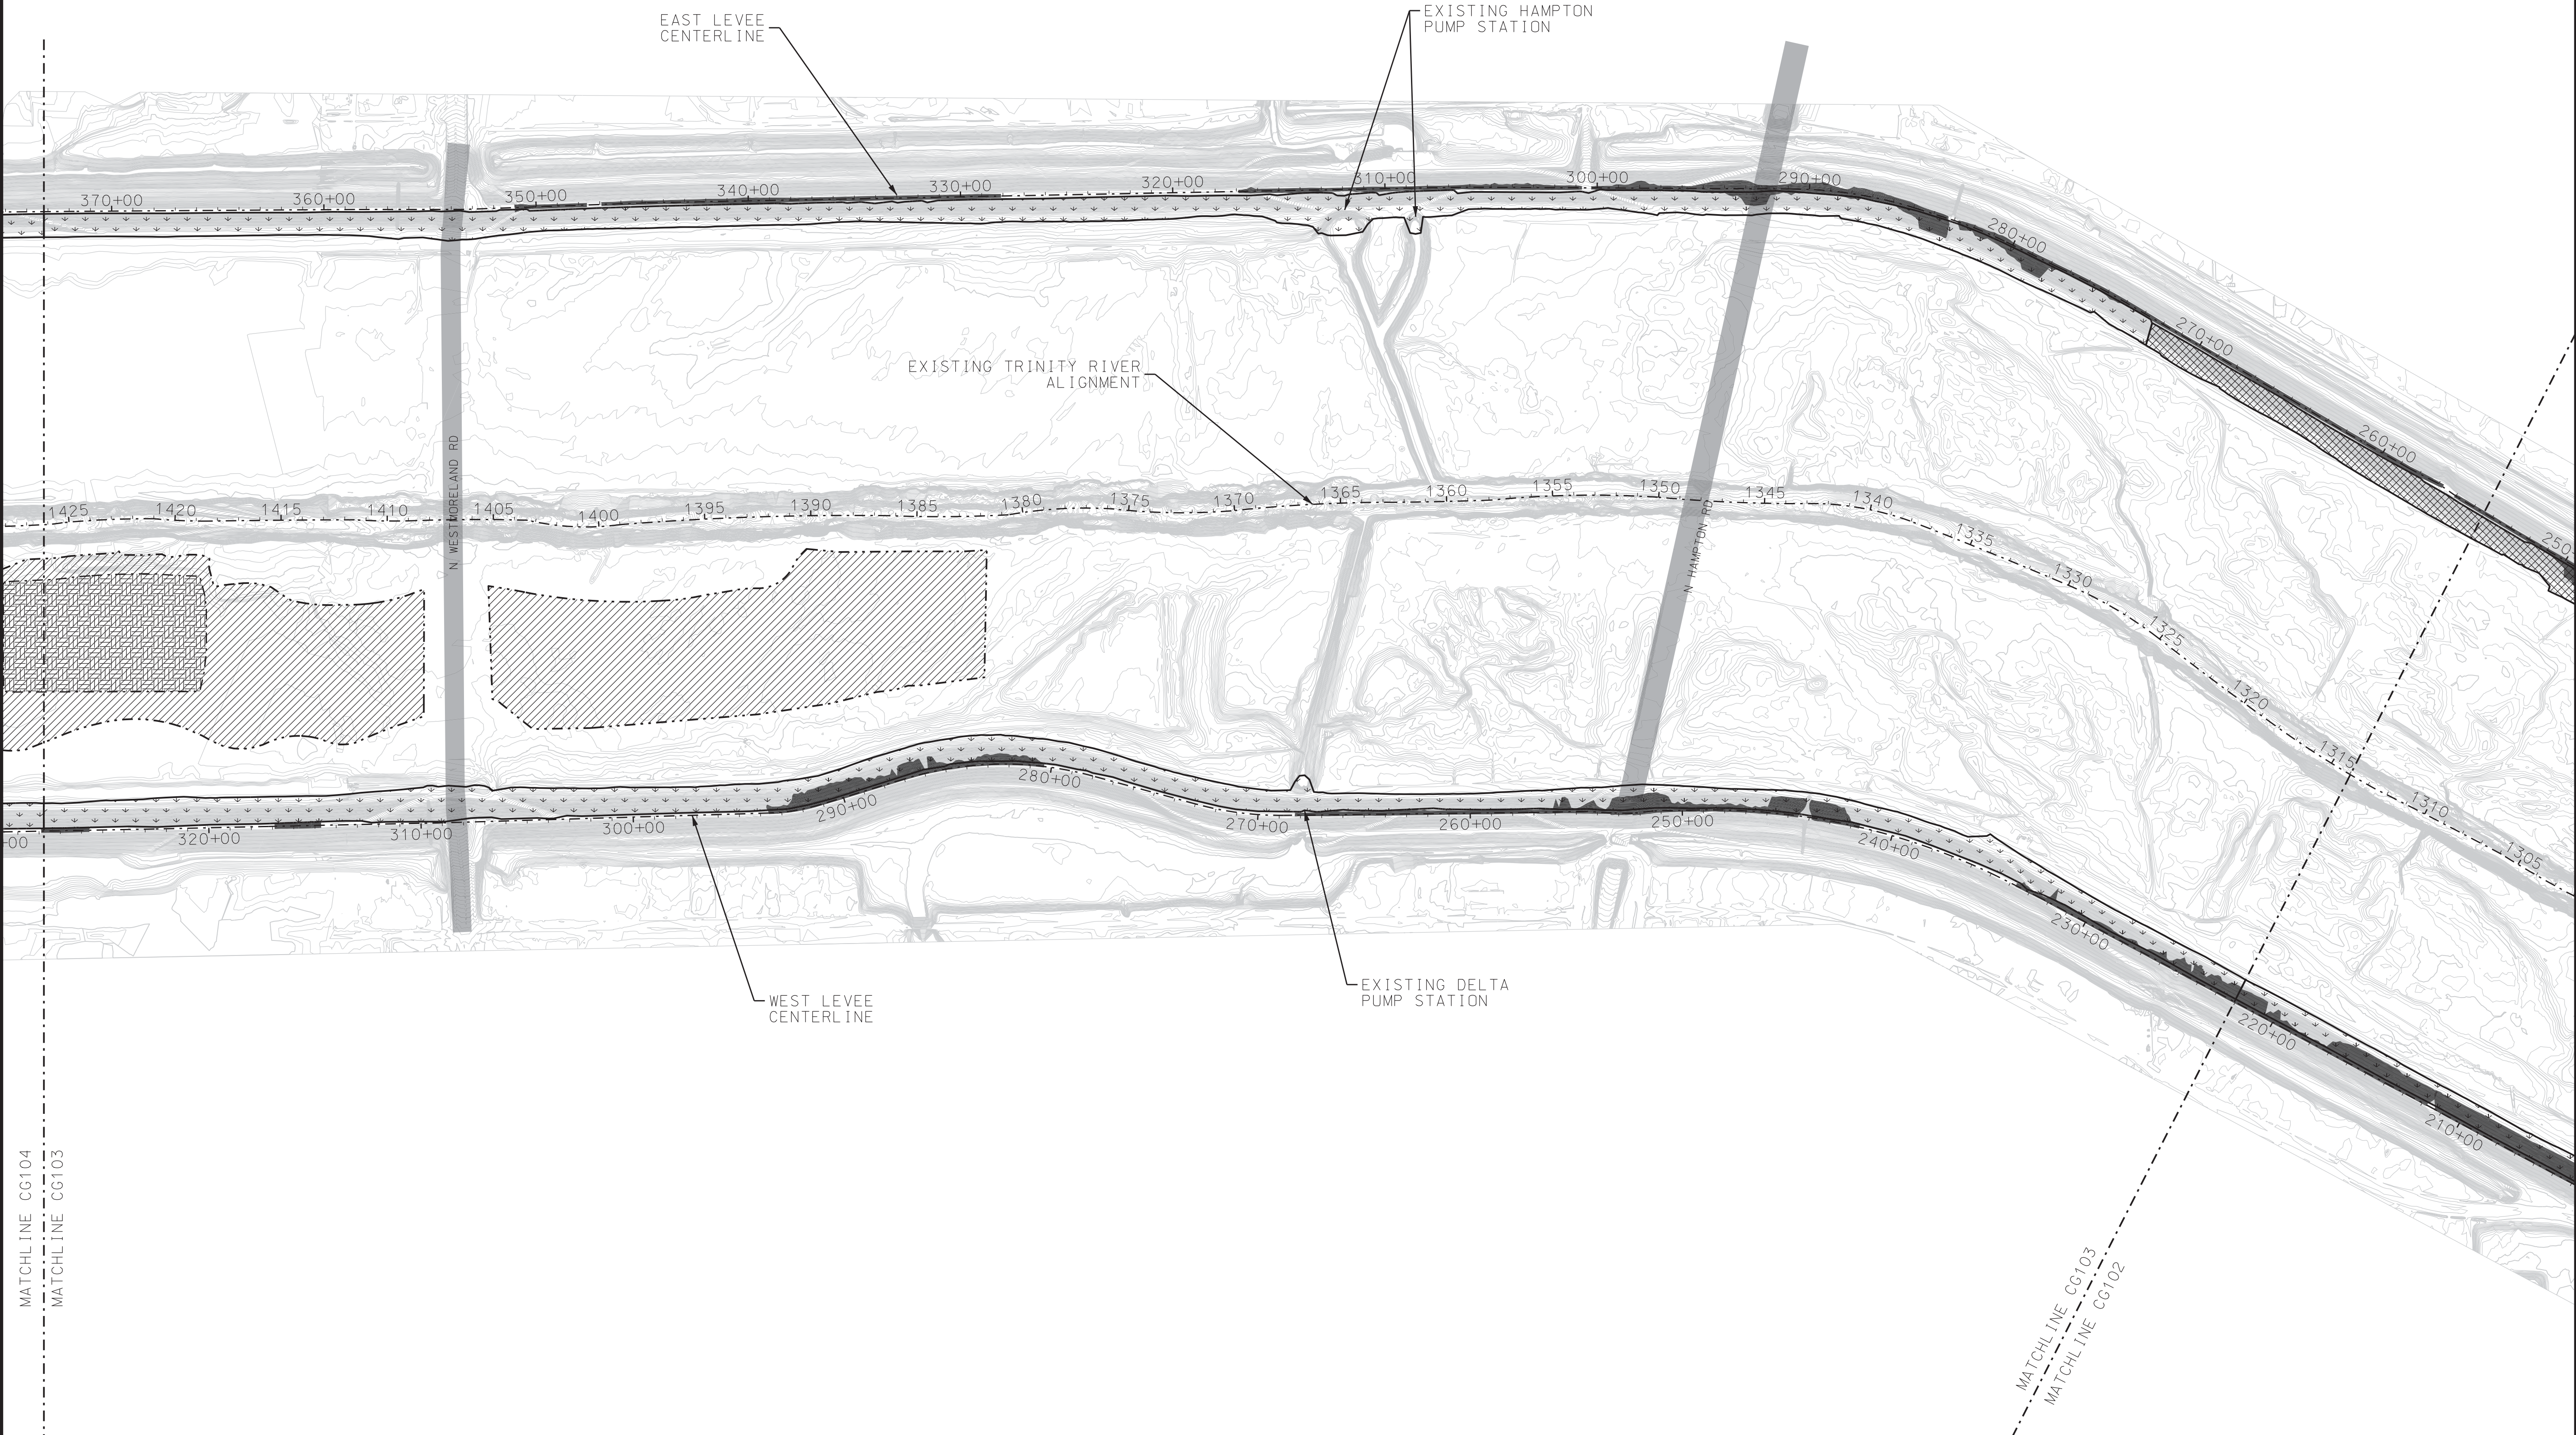


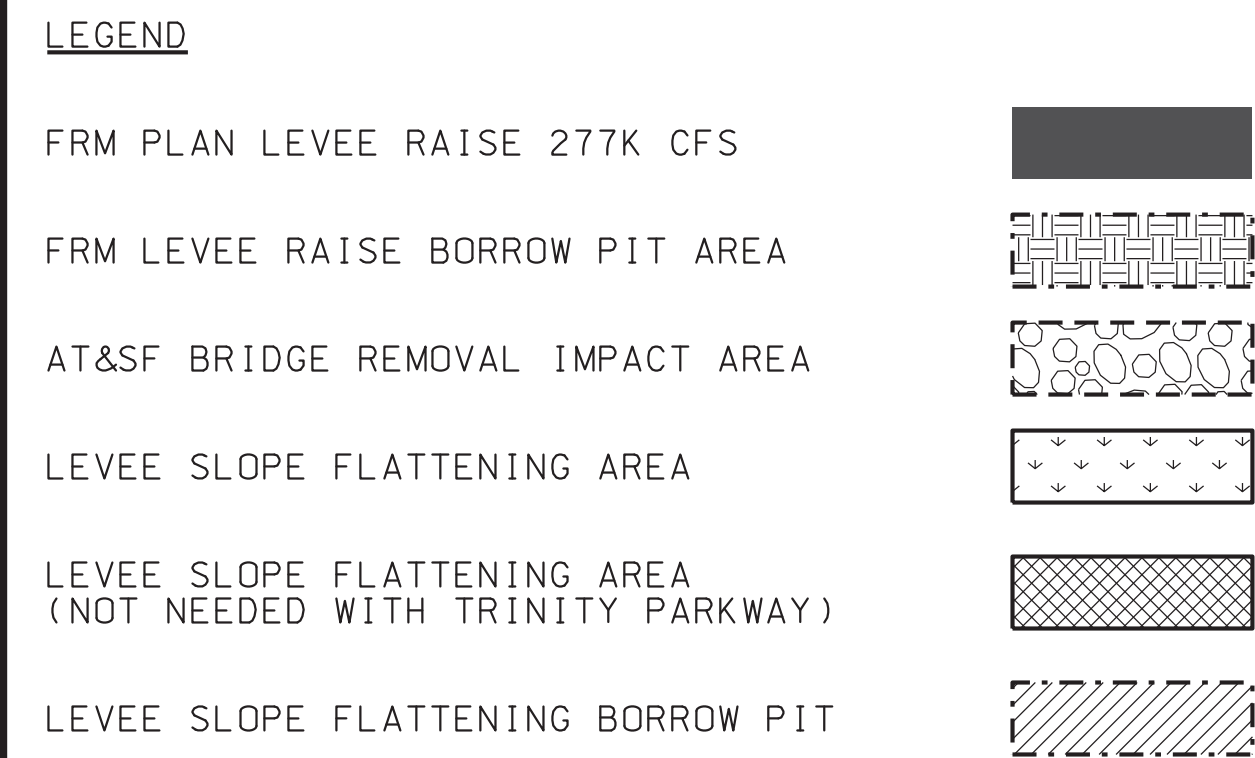

US Army Corps
of Engineers
Fort Worth District

[illegible]

U.S. ARMY ENGINEER DISTRICT, CORPS OF ENGINEERS FORT WORTH, TEXAS	Designed by:	Date:	Rev.
	C. CHNI	06 AUG 2013	
	Dwn by:		
	C. CHNI	SoI No.	
ENGINEERING/ CONSTRUCTION DIVISION DESIGN BRANCH	Reviewed by:	Contr No.	
	J. MCKENZIE, P.E.		
	Submitted by:		
	DAVID G. BROWN, P.E. CHIEF, CIVIL SECTION	7/25/2013	
		7/25/2013	

DALLAS FLOODWAY LEVELS
FEASIBILITY STUDY
DALLAS, TEXAS

FRM AND SIDE SLOPE FLATTENING
GRADING IMPACTS III
(SHEET 3 OF 7)

Sheet
reference
number:
CG103

