



TYPICAL SECTION
CONSERVATION POOL EL. 544.00 ONLY

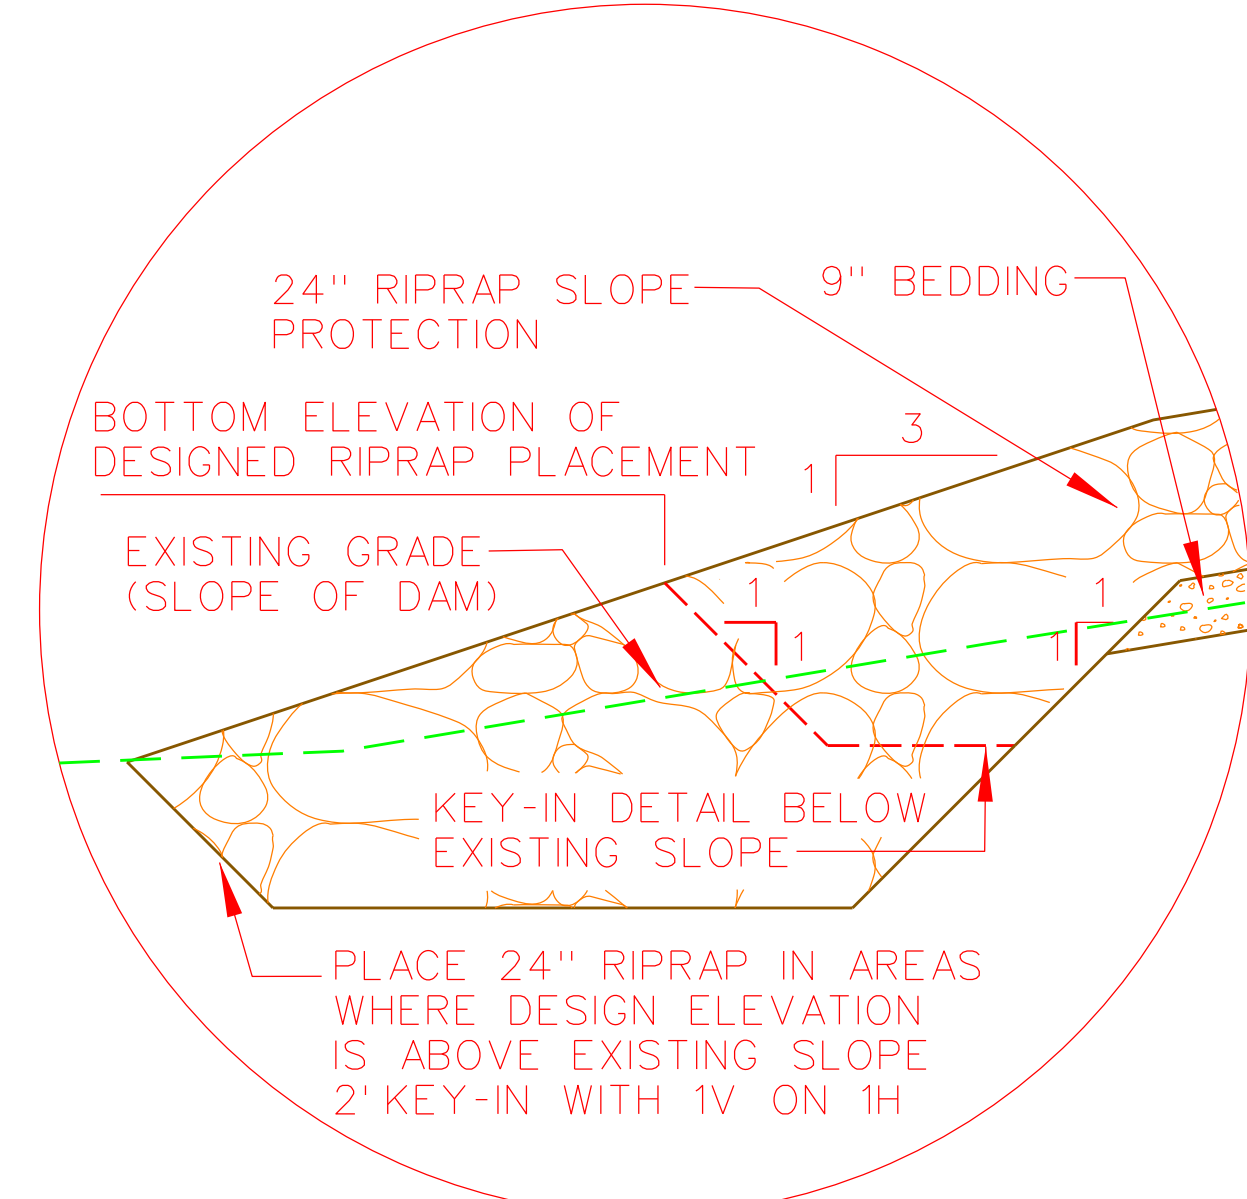

INSET "A"
BOTTOM ELEVATION OF RIPRAP
PLACEMENT IS ABOVE EXISTING GRADE

SEE INSET "A"
(THIS SHEET
FOR VARIATION)

SEE INSET "A"
(THIS SHEET
FOR VARIATION)

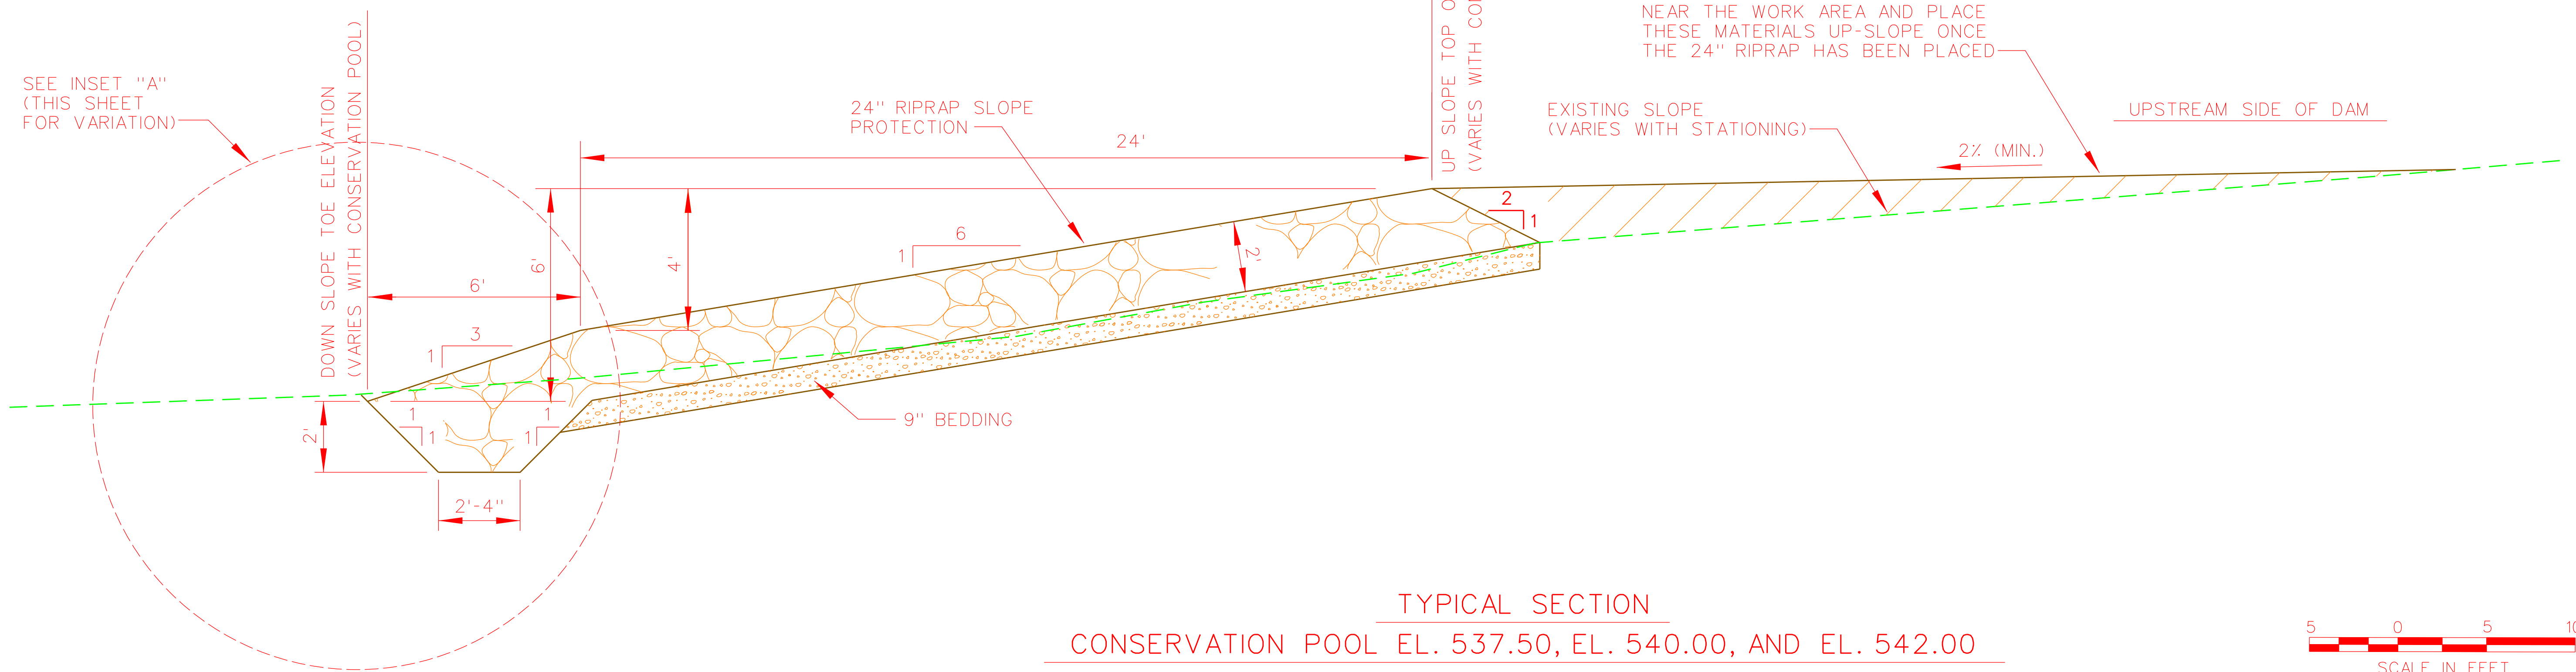

TYPICAL SECTION
CONSERVATION POOL EL. 537.50, EL. 540.00, AND EL. 542.00



Rev.	Date	Designed by:	R. GARDNER
		Drawn by:	R. REED
		Reviewed by:	H. KOEBS
		Submitted by:	DAVID BROWN, P.E. CHIEF, CIVIL SECTION
		Sheet No.	A.2-5
		Cont. No.	
		Proj. No.	
		Proj. Date	
		Proj. Scale	

U.S. ARMY ENGINEER DISTRICT,
CORPS OF ENGINEERS
FORT WORTH, TEXAS

ENGINEERING/
CONSTRUCTION DIVISION
DESIGN BRANCH

AQUILLA LAKE
AQUILLA CREEK, TEXAS

POOL RAISE ALTERNATIVES
TYPICAL RIPRAP PLACEMENT DETAILS

Sheet
reference
number:
A.2-5